



## New Home Addendum

(For use with GCAAR Sales Contract and MR Residential Contract of Sale)

The Contract of Sale dated \_\_\_\_\_, Address 4406 Chestnut Street  
 City Bethesda, State MD Zip 20814  
 Lot: 10 Block/Square: 6 Subdivision: Rosedale Park  
 between Seller Douglas Construction Group, LLC. and  
 Buyer \_\_\_\_\_ is  
 hereby amended by the incorporation of the following paragraphs, which shall supersede any provisions to the contrary in the Contract.

**WHEREAS, the said Contract form is used primarily for resale transactions; and**  
**WHEREAS, the Property is to be constructed, currently under construction, or newly completed; and**  
**WHEREAS, if Seller is in the business of building and/or selling new dwellings, Seller's business address is disclosed herein:** 8429 Fox Run, Potomac, MD 20854.

**NOW, THEREFORE, notwithstanding anything to the contrary in said contract, in consideration of the mutual covenants and conditions herein contained, and intending to be legally bound, the Parties hereto agree as follows:**

- 1. RESALE PROVISIONS DELETED:** The following provisions are hereby deleted from the Contract: Paragraph 6 (Settlement); Paragraph 7 (Property Maintenance and Condition); Paragraph 8 (Access to Property); and Paragraph 12 (Wood-Destroying Insect Inspection).
- 2. BUYER ACKNOWLEDGEMENT:** Buyer acknowledges that there are a number of legal issues/requirements a purchaser of newly constructed property should be aware of, including but not limited to: building/construction code, licensure requirements for builders and/or contractors, permitting processes and regulations, and applicable zoning restrictions and requirements. Buyer is advised to consult the appropriate governmental office for the jurisdiction(s) in which the property is located and/or obtain legal counsel regarding such matters.
- 3. UNSOLD UNIT AND PROMOTIONAL DISPLAYS:** In the event that Property is part of a new homes' subdivision and until such time as all of the dwelling units in subdivision are sold, Seller and/or Seller's representatives reserve the right to make use of unsold dwelling units, the common elements, street, and the main entrance of the subdivision as is necessary for its sale and construction program. Buyer recognizes and acknowledges that in order to accomplish Seller's construction program, trucks, construction equipment, personnel, noise, and other inconveniences attendant thereto may be present. Buyer agrees not to obstruct or impede any such construction or sales activities. Such use by Seller, however, shall not unreasonably interfere with Buyer's use of the Property.

It is agreed that all furniture, personal property, furnishings, wallpaper, shrubbery, fences, landscaping, patios, and recreational facilities exhibited in the model houses and model house area are for exhibition purposes only and are not included in the Sales Price unless otherwise expressly provided herein.

- 4. DEPOSIT:** In the event Seller is holding the Deposit(s), Seller shall:

### Washington, DC (only)

In accordance with DC Official Code §42-1904.09, deposit or hold the Deposit(s) in a separate interest-bearing account within a federally insured financial institution. Seller will also obtain and maintain a corporate surety bond or obtain and maintain an irrevocable letter of credit issued by a financial institution insured by the federal government.

### Maryland (only)

In accordance with the provisions of Title 10 of the Real Property Article of the Annotated Code of Maryland:

©2022, The Greater Capital Area Association of REALTORS®, Inc.

This recommended form is the property of the Greater Capital Area Association of REALTORS® and is for use by members only.  
 Previous New Homes Sales Contracts should be destroyed.

- A. Deposit or hold the Deposit(s) in an escrow account segregated from all other Seller funds to assure the return of the Deposit to Buyer in the event Buyer becomes entitled to such return; or
  - B. Obtain and maintain a corporate surety bond in accordance with §10-302 and conditioned on the return of the Buyer's Deposit in the event Buyer becomes entitled to such return; or
  - C. Obtain and maintain an irrevocable letter of credit issued by a Maryland bank in accordance with §10-303.
5. **CONSTRUCTION AND SETTLEMENT:** Seller shall contract and/or install all improvements in conformance with the drawings, specifications, options, and plans subject to the options and/or changes selected and paid for by Buyer, which are attached hereto and incorporated herein (collectively, the "Project").

Seller  shall begin OR  began construction of Project on or about \_\_\_\_\_. Project shall be substantially completed on or about \_\_\_\_\_ and Seller shall promptly Deliver Notice to Buyer that Project is substantially completed. Project shall be construed to have been substantially completed on the Date Property has passed final governmental inspection, if required, a certificate of occupancy and/or final inspection certificate has been issued, if required, and the Property is fit for habitation and functional for ordinary dwelling use. "Completion Date" is the Date on which Seller Delivers Notice to Buyer that Project is substantially completed.

- A. **Settlement:** Seller and Buyer will perform in accordance with the terms of this Contract ("Settlement") on a mutually agreed date no later than fifteen (15) Days after Completion Date ("Settlement Date"). Buyer selects \_\_\_\_\_ ("Settlement Agent") to conduct the Settlement. Buyer agrees to contact the Settlement Agent within 10 Days after the Date of Ratification to place a title order.
- B. Buyer acknowledges that delays caused by events beyond Seller's control such as work stoppages, weather, unavailability of labor and materials, acts of God, delays of municipal approvals and permits, and other unanticipated events are not included in calculating above time estimates. Such delays do not constitute Seller Default and Seller shall not be liable to Buyer for any damages whatsoever by reason of such delays.
- C. If at Seller's sole discretion, items such as landscaping, exterior concrete, driveways, final grading, sod or seeding, and exterior painting cannot be completed by reason of weather conditions, Seller shall still have the right to Deliver Notice of Completion Date. Seller agrees that such uncompleted items shall be completed in the reasonable course of business as weather conditions permit. Buyer agrees to cooperate and shall give Seller and Seller's agents and contractors' adequate access to Property to enable them to complete such work. Buyer acknowledges that Seller is not responsible for lawn care and Seller's obligation to complete seeding or sodding shall be deemed satisfied once the installation of those materials has been completed.
- D. Notwithstanding the foregoing, if for any reason the Project is not substantially completed within 365 Days from the Date of Ratification, the Buyer in Buyer's sole discretion, may Deliver Notice at any time thereafter that Contract is Void. If Seller, in Seller's sole discretion, determines Project cannot be substantially completed within 365 Days from the Date of Ratification, due to matters beyond Seller's control as described in this paragraph, Seller shall have the right to declare this Contract null and void.

**SELLER RIGHT TO MAKE CHANGES:** Seller reserves the right to make such changes or substitutions in construction, materials and equipment, and to revise any plans, as Seller deems necessary due to the unavailability of certain materials or equipment, peculiar engineering, construction and/or permit inspection requirements, or topography of the premises. Any changes and/or substitutions made shall be in substantial conformance with the Project. Seller shall obtain Buyer's written approval for substitution of design finishes or materials (such as hardware, countertops, flooring, doors, specialized siding, and all windows) which are substantially similar in quality, duration, warranty, and appearance to any unavailable design finishes or materials specified in the plans for the Project, which approval shall not be unreasonably withheld, conditioned, or delayed by Buyer.

The location of driveways, walkways and patios, grading, planting and landscaping, including the disposition of existing trees and the control of waterflow, the inclusion or exclusion of retaining walls, septic fields, and other site details are subject to change at the absolute discretion of the Seller depending upon site or job conditions encountered and/or permit requirements.

7. **STANDARD SELECTIONS AND OPTION EXTRAS:** Buyer may select options and/or upgrades for the Project, provided, however, that:
- A. Option selections and allowances must be submitted in writing and delivered within 3 Days from the Date Seller provides Notice to Buyer to select said options. Seller shall give Buyer Notice of costs of Buyer's selected options/upgrades as soon as practicable. Buyer shall have 5 Business Days after receipt of cost information to advise Seller in writing as to options desired. Buyer and Seller shall negotiate a mutually acceptable written addendum detailing the choice and cost of the options/upgrades ("Options Addendum"). Seller and Buyer may mutually agree to extend any timeframe needed to ratify the Options Addendum, however in the event Buyer does not make selections within the required timeframe, Seller reserves the right to complete Project using Seller's standard selections.
  - B. Buyer shall Deliver to Escrow Agent  \$ \_\_\_\_\_ OR  **One hundred** percent (100 %) of the cost of any agreed upon options/upgrades by certified funds within 3 Business Days of Ratification of any Options Addendum. This payment and any future payments for options ("Options Payments") are nonrefundable. The balance of such costs shall be due and payable at Settlement. The Escrow Agent shall be authorized, when requested to do so in writing by Seller, to release any Options Payments to Seller. The parties may mutually agree to increase Sales Price to incorporate the actual cost of any Options Addendum. In such case, the monies advanced to Seller prior to Settlement shall be credited to Buyer at Settlement.
  - C. Buyer is not permitted to select any standard option if Project has proceeded beyond the stage where the option is available in the normal course of Seller's standard construction practices.
  - D. Once Buyer has selected options and/or made decorating and color selections, no further alterations, changes, or additions shall be made in the Project, unless approved by Seller in writing and a nonrefundable change order fee of \$ 20% is paid by Buyer.
8. **WARRANTIES:** Seller warrants the new home against defects in workmanship and materials, with coverage in accordance with local laws. Except as otherwise provided by law, or as agreed to herein, Seller makes no warranty as to items not of Seller's manufacture, including, but not limited to any water heater, refrigerator, range, dishwasher and other appliances, equipment or "consumer products", as defined by the Federal Trade Commission; Seller agrees to provide Buyer the manufacturers' warranties, if any, without recourse.

**Washington, DC (only)**

District of Columbia law does not require builders to provide any express written warranty. If Seller is providing a New Home Warranty, a sample of said Warranty is attached, and the original of same shall be delivered to Buyer at settlement.

Seller  is  is not (check one) providing a New Home Warranty to Buyer.

**Montgomery County, Maryland (only)**

Montgomery County law requires new home builders or sellers to inform Buyer in writing whether any bond, insurance, or other financial security is responsible for or guarantees builder's performance under required warranty described herein and to provide proof of any such bond, insurance, or security to Buyer upon request.

- A. **Notice to Buyer:** Montgomery County law does not require a builder to furnish any bond, insurance, or other financial security to guarantee the builder's performance of its warranty obligations. If builder promises any other bond, insurance, or security to guarantee the performance of its warranty obligations, that bond insurance or security must be listed here:

\_\_\_\_\_  
BUYER ACKNOWLEDGES THAT BUYER HAS READ AND UNDERSTANDS THE IMMEDIATELY PRECEDING NOTICE.

\_\_\_\_\_  
BUYER Date BUYER Date

- B. Required Warranty:** A builder is required to give a written warranty that provides coverage, at least, consistent with the parameters established by Section 31C of the Montgomery County Code. A sample of said warranty, the provisions of which are made a part of this Contract, is attached hereto, and the original of same shall be delivered to Buyer at Settlement.
- C. Exempt Localities:** The following localities have opted out of the Section 31C County requirement and, as such, follow the State Regulations (Real Property Article §10-601 - 610, MD Code Annotated): Chevy Chase Village, Town of Chevy Chase, Town of Garrett Park, Town of Poolesville, and the Town of Washington Grove. These state laws require a builder/seller to disclose to Buyer whether or not the builder participates in a qualified New Home Warranty Security Plan.

**Choose One of the Following as Applicable for Exempt Localities:**

- 1) Builder participates in a New Home Warranty Security Plan and will provide Buyer with a New Home Warranty which meets the requirements of Maryland law (GCAAR Form #1603 is attached hereto and made a part hereof).
- 2) Builder participates in a New Home Warranty Security Plan and will NOT provide Buyer with a New Home Warranty but has offered to the Buyer, at the Buyer's option and expense, the opportunity to obtain a New Home Warranty (GCAAR Form #1603A is attached hereto and made a part hereof).
- 3) Builder does NOT participate in a New Home Warranty Security Plan. (GCAAR Form #1604 is attached hereto and made a part hereof).

**9. ACCESS TO PROPERTY:** In order to comply with insurance requirements and to assure the safety of Buyer and Seller's personnel, BUYER WILL NOT HAVE ACCESS OR ENTRY TO PROPERTY DURING CONSTRUCTION NOR MAY BUYER STORE ANY PERSONAL PROPERTY IN OR ABOUT PROPERTY PRIOR TO SETTLEMENT DATE without the express written authorization of Seller and/or as provided for in the INSPECTIONS paragraph of this Addendum. Should Buyer enter Property at any time prior to Settlement Date, Buyer acknowledges that Buyer is doing so at Buyer's own risk and agrees to indemnify and hold Seller harmless from and against any and all claims for damage(s) to Buyer's person or property and to the person or property of Buyer's guests or invitees. Seller will provide Broker, inspectors representing Buyer, and representatives of lending institutions for appraisal purposes reasonable access to Property to comply with Contract.

**10. INSPECTIONS:** Montgomery County law guarantees Buyer the right to inspect Property not less than 24 hours, nor more than 72 hours before Settlement, unless the parties agree otherwise.

**A. Progress Inspections:** After each benchmark, defined below, Buyer and/or Buyer's representative shall have the right to conduct progress inspections of the Property. Seller shall Deliver Notice to Buyer of each benchmark no less than 5 Days in advance of completion of said benchmark. **(CHECK ALL THAT APPLY):**

- After foundation cure and waterproofing but prior to backfilling.
- After rough-ins for electrical and plumbing and prior to close-in.
- Pre-Completion Date Walk-through Inspection
- Other:

Within 2 Days of progress inspection, Buyer shall Deliver Notice to Seller of any discrepancy with the plans for the Project. Seller shall provide Buyer with written assurance that discrepancy has been cured prior to Completion Date.

**B. Final Inspection:** Buyer and/or Buyer's representative shall have the right to make a final inspection within 3 Days prior to Settlement. Seller and/or Seller's authorized representative (collectively "Seller") may attend final inspection. Buyer and Seller shall make a written list of items not yet completed or not in compliance with construction standards per the quality and level of workmanship as is generally acceptable in the Washington DC Metropolitan area (the "Punchlist"). Seller shall execute the Punchlist, which shall serve as Buyer's assurance that Seller will complete all noted items as soon as may be reasonably practicable before Settlement.

In the event that any such items are not completed prior to Settlement, Seller agrees to complete all remaining items on Punchlist in a reasonable timeframe following Settlement and as promptly as weather and workload permit and Buyer agrees to provide Seller access to Property to enable this work. Seller shall not be required to escrow any funds at the time of Settlement for Punchlist items. The provisions of this Paragraph shall survive Settlement.

11. **PROPERTY TAX CREDITS:** Real property tax credits may be available to Buyer for the cost of installing certain features in the Property. Such tax credits may include, but are not limited to, installation of energy-efficient options and/or accessibility features. Buyer is advised to research local codes for potential credits on improvements.

**Montgomery County, Maryland (only)**

Montgomery County Code § 52-106 - 107 defines the types of improvements for which tax credits are available to the Buyer for the cost of installing accessibility features and standards. These improvements may include, but are not limited to ramps, wider doorway openings, grab bars, and maneuvering space. The following improvements are available:

Type of Improvement	General Cost Estimate
_____	_____
_____	_____
_____	_____

12. **ORAL STATEMENTS OR PROMISES:** Oral statements or promises often cause serious disputes between Sellers and Buyers of new homes. This section of the Contract attempts to alleviate potential problems. Unless oral statements or promises are included in this Contract, they may not be enforceable under law. By including the terms below, Buyer and Seller are making them a part of this Contract. THIS SECTION SHOULD NOT BE LEFT BLANK IF YOU ARE RELYING ON ANY ORAL STATEMENTS OR PROMISES.

The following oral statements or promises have been made by Seller, Seller's agent, or Buyer. Performance of each of these statements or promises is incorporated into each party's obligation to fully perform the terms of this Contract:

\_\_\_\_\_

\_\_\_\_\_

\_\_\_\_\_

If the above section is left blank, the parties agree that this shall mean that no oral promises or statements have been relied upon in connection with this Contract.

13. **ATTACHMENTS:** The following Schedules are attached hereto and are made a part of this contract:

- New Home Warranty Disclosures and Warranty (as provided in Paragraph 8)
- Site Plan
- Floor Plan
- Standard Features
- Schedule A - Specifications
- Schedule B - Options Addendum
- Other \_\_\_\_\_
- Other \_\_\_\_\_

DocuSigned by:  
*Douglas Monsein* 11/22/2022

Seller \_\_\_\_\_ Date \_\_\_\_\_ Buyer \_\_\_\_\_ Date \_\_\_\_\_

**Douglas Construction Group, LLC.**

Seller \_\_\_\_\_ Date \_\_\_\_\_ Buyer \_\_\_\_\_ Date \_\_\_\_\_



**New Home Warranty Disclosure Addendum for Maryland**  
*(Required for use with Form #1602 when a builder does NOT participate in a new home warranty security plan)*


The Contract of Sale dated \_\_\_\_\_ Address 4406 Chestnut Street  
Unit # \_\_\_\_\_, City Bethesda, State MD Zip: 20814 between  
Seller Douglas Construction Group, LLC. and  
Buyer \_\_\_\_\_ is hereby  
amended by the incorporation of this Addendum, which shall supersede any provisions to the contrary in this Contract.

**Builder DOES NOT PARTICIPATE in a new home warranty security plan. Maryland law requires a builder who does not participate in a new home warranty security plan to make the following disclosure as part of the Contract of Sale:**

1. Builders of new homes in the State of Maryland are required to be registered with the Consumer Protection Division of the Office of the Attorney General.
2. Without a new home warranty or other express warranties, Buyer(s) may be afforded only certain limited implied warranties as are provided by law; and
3. The builder is making no representations or warranties as to whether there is any hazardous or regulated material on the site of the new home.

The Buyer has the right to change the Buyer's mind and to rescind this Contract. If Buyer decides to rescind, Buyer must notify the builder and/or Seller in writing, within five (5) working days from the Date of Ratification. Upon rescission, the owner shall be entitled to a refund of any money paid to the builder and/or Seller for the Property.

By signing this Addendum, the Buyer acknowledges that the builder does not participate in a new home warranty security plan and that the Buyer has read and understood the above disclosure.

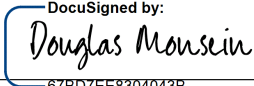DocuSigned by:  
 11/22/2022  
 Seller 67BD7EE8304043B... Date \_\_\_\_\_ Buyer \_\_\_\_\_ Date \_\_\_\_\_  
**Douglas Construction Group, LLC.**

Seller \_\_\_\_\_ Date \_\_\_\_\_ Buyer \_\_\_\_\_ Date \_\_\_\_\_

© 2022, The Greater Capital Area Association of REALTORS®, Inc.  
This Recommended Form is property of the Greater Capital Area Association of REALTORS®, Inc. and is for use by members only.  
Previous editions of this Form should be destroyed.



# Inclusions/Exclusions Disclosure and Addendum

(Required for use with GCAAR Listing Agreement & Sales Contract)

**PROPERTY ADDRESS: 4406 Chestnut Street, Bethesda, MD 20814**

**PERSONAL PROPERTY AND FIXTURES:** The Property includes the following personal property and fixtures, if existing: built-in heating and central air conditioning equipment, plumbing and lighting fixtures, sump pump, attic and exhaust fans, storm windows, storm doors, screens, installed wall-to-wall carpeting, central vacuum system (with all hoses and attachments); shutters; window shades, blinds, window treatment hardware, mounting brackets for electronics components, smoke, carbon monoxide, and heat detectors; TV antennas; exterior trees and shrubs; and awnings. Unless otherwise agreed to herein, all surface or wall mounted electronic components/devices **DO NOT CONVEY**. The items checked below convey. If more than one of an item conveys, the number of items is noted in the blank.

**KITCHEN APPLIANCES**

- Stove/Range
- Cooktop
- Wall Oven
- Microwave
- Refrigerator
- w/ Ice Maker
- Wine Refrigerator
- Dishwasher
- Disposer
- Separate Ice Maker
- Separate Freezer
- Trash Compactor

**ELECTRONICS**

- Security Cameras
- Alarm System
- Intercom
- Satellite Dishes
- Video Doorbell

**RECREATION**

- Hot Tub/Spa, Equipment, & Cover
- Pool Equipment & Cover
- Sauna
- Playground Equipment

**LIVING AREAS**

- Fireplace Screen/Door
- Gas Log
- Ceiling Fans
- Window Fans
- Window Treatments

**OTHER**

- Storage Shed
- Garage Door Opener
- Garage Door Remote/Fob
- Back-up Generator
- Radon Remediation System
- Solar Panels (must include Solar Panel Seller Disclosure/Resale Addendum)

**LAUNDRY**

- Washer
- Dryer

**WATER/HVAC**

- Water Softener/Conditioner
- Electronic Air Filter
- Furnace Humidifier
- Window A/C Units

**THE FOLLOWING ITEMS WILL BE REMOVED AND NOT REPLACED:** \_\_\_\_\_

**LEASED ITEMS, LEASED SYSTEMS & SERVICE CONTRACTS:** Leased items/systems or service contracts, including but not limited to: appliances, fuel tanks, water treatment systems, lawn contracts, pest control contracts, security system and/or monitoring, and satellite contracts **DO NOT CONVEY** unless disclosed here: \_\_\_\_\_

**CERTIFICATION:** Seller certifies that Seller has completed this checklist disclosing what conveys with the Property.

DocuSigned by: Douglas Monsein 11/22/2022

Seller Douglas Construction Group, LLC. Date \_\_\_\_\_ Seller \_\_\_\_\_ Date \_\_\_\_\_

**ACKNOWLEDGEMENT AND INCORPORATION INTO CONTRACT:** (Completed only after presentation to the Buyer)

The Contract of Sale dated \_\_\_\_\_ between Seller **Douglas Construction Group, LLC.** and Buyer \_\_\_\_\_ for the Property referenced above is hereby amended by the incorporation of this Addendum.

Seller (sign only after Buyer) \_\_\_\_\_ Date \_\_\_\_\_ Buyer \_\_\_\_\_ Date \_\_\_\_\_

**Douglas Construction Group, LLC.**

Seller (sign only after Buyer) \_\_\_\_\_ Date \_\_\_\_\_ Buyer \_\_\_\_\_ Date \_\_\_\_\_



## Regulations, Easements and Assessments (REA) Disclosure and Addendum

*(Required for all Listing Agreements and Sales Contracts in Montgomery County)*

The Contract of Sale dated \_\_\_\_\_, Address 4406 Chestnut Street  
 City Bethesda, State MD Zip 20814 between  
 Seller Douglas Construction Group, LLC and  
 Buyer \_\_\_\_\_ is hereby  
 amended by the incorporation of this Addendum, which shall supersede any provisions to the contrary in this Contract.

Notice to Seller and Buyer: This Disclosure/Addendum to be completed by the Seller shall be available to prospective buyers prior to making a purchase offer and will become a part of the sales contract for the sale of the Property. The information contained herein is the representation of the Seller. The content in this form is not all-inclusive, and the Paragraph headings of this Agreement are for convenience and reference only, and in no way define or limit the intent, rights or obligations of the parties. Please be advised that web site addresses, personnel and telephone numbers do change and GCAAR cannot confirm the accuracy of the information contained in this form. When in doubt regarding the provisions or applicability of a regulation, easement or assessment, information should be verified with the appropriate government agency. Further information may be obtained by contacting staff and web sites of appropriate authorities:

- Montgomery County Government, 101 Monroe Street, Rockville, MD, 20850.
- Main Telephone Number: 311 or 240-777-0311 (TTY 240-251-4850). Web site: [www.MC311.com](http://www.MC311.com)
- Maryland-National Capital Area Park and Planning Commission (M-NCPPC),  
2425 Reedy Drive, 14th Floor, Wheaton, MD 20902. Main number: 301-495-4600. Web site:  
<https://montgomeryplanningboard.org>
- City of Rockville, City Hall, 111 Maryland Ave, Rockville, MD 20850.  
Main telephone number: 240-314-5000. Web site: [www.rockvillemd.gov](http://www.rockvillemd.gov)
- State Department of Assessments & Taxation (SDAT), 301 W Preston Street, Baltimore, MD, 21201  
Main Telephone Number: 410-767-1184. Website: [sdattax.dat.maryland.gov](http://sdattax.dat.maryland.gov)

1. **DISCLOSURE/DISCLAIMER STATEMENT:** A property owner may be exempt from Maryland Residential Property Disclosure Act as defined in the Maryland Residential Property Disclosure and Disclaimer Statement. Is Seller exempt from the Maryland Residential Property Disclosure Act? [] Yes [  ] No. If no, see attached Maryland Residential Disclosure and Disclaimer Statement. If yes, reason for exemption:  
\_\_\_\_\_.
2. **SMOKE DETECTORS:** Maryland law requires that ALL smoke alarms be less than 10 years from date of manufacture. Also, BATTERY-ONLY operated smoke alarms must be sealed units incorporating a silence/hush button and long-life batteries. Pursuant to Montgomery County Code, the Seller is required to have working smoke alarms. Requirements for the location of the alarms vary according to the year the Property was constructed. For a matrix of the requirements see: [www.montgomerycountymd.gov/mcfrs-info/resources/files/laws/smokealarmmatrix\\_2013.pdf](http://www.montgomerycountymd.gov/mcfrs-info/resources/files/laws/smokealarmmatrix_2013.pdf). In addition, Maryland law requires the following disclosure: This residential dwelling unit contains alternating current (AC) electric service. In the event of a power outage, an alternating current (AC) powered smoke detector will NOT provide an alarm. Therefore, the Buyer should obtain a dual-powered smoke detector or a battery-powered smoke detector.
3. **MODERATELY-PRICED DWELLING UNIT:** Is the Property part of the Moderately-Priced Dwelling Unit Program in Montgomery County, the City of Rockville, or the City of Gaithersburg? [  ] Yes [] No. If yes, Seller shall indicate month and year of initial offering: \_\_\_\_\_ . If initial offering is after March 20, 1989, the prospective Buyer and Seller should contact the appropriate jurisdictional agency to ascertain the legal buying and selling restrictions on the Property.
4. **RADON DISCLOSURE:** A radon test must be performed on or before the Settlement Date of a "Single Family Home" in accordance with Montgomery County Code Section 40-13C (see <https://www.montgomerycountymd.gov/green/air/radon.html> for details) **A Single Family Home means a single family detached or attached residential building. Single Family home does not include a residential unit that is part of a condominium regime or a cooperative housing corporation.** The Seller of a Single Family Home (unless otherwise exempt below) is required to provide the Buyer, on or before Settlement Date, a copy of radon test results performed less than one year before Settlement Date, or to permit the Buyer to perform a radon test, but regardless, a radon test MUST be performed and both Seller and Buyer MUST receive a copy of the radon test results. **If Buyer elects not to or fails to perform a radon test, the Seller is mandated to perform the test and provide the results to the Buyer on or before Settlement Date.**

©2023 The Greater Capital Area Association of REALTORS®, Inc.

This Recommended Form is the property of the Greater Capital Area Association of REALTORS®, Inc. and is for use by members only.

Previous editions of this Form should be destroyed.



Is Seller exempt from the Radon Test disclosure? [ ] Yes [X] No. If yes, reason for exemption: \_\_\_\_\_.

**Exemptions:**

- A. Property is NOT a "Single Family Home"
- B. Transfer is an intra-family transfer under MD Tax Property Code Section 13-207
- C. Sale is by a lender or an affiliate or subsidiary of a lender that acquired the home by foreclosure or deed in lieu of foreclosure
- D. Sale is a sheriff's sale, tax sale or sale by foreclosure, partition or by a court appointed trustee
- E. A transfer by a fiduciary in the course of the administration of a decedent's estate, guardianship, conservatorship or trust.
- F. A transfer of a home to be converted by the buyer into a use other than residential or to be demolished.
- G. Property is located in the Town of Barnesville, Town of Kensington, Town of Poolesville, or City of Rockville.

If not exempt above, a copy of the radon test result is attached [ ] Yes [ ] No. If no, Seller will provide the results of a radon test in accordance with Montgomery County Code Section 40-13C unless the Contract includes a radon contingency.

**NOTE: In order to request Seller to remediate, a radon contingency must be included as part of the Contract.**

**5. AVAILABILITY OF WATER AND SEWER SERVICE:**

- A. **Existing Water and Sewer Service:** Refer to the Seller's Water Bills or contact WSSC at 301-206-4001 or City of Rockville at 240-314-8420.
- B. **Well and Septic Locations:** Contact the **Department of Permitting Services "DPS", Well and Septic**, or visit <http://permittingservices.montgomerycountymd.gov/DPS/general/Home.aspx>. For well and/or septic field locations, visit <http://permittingservices.montgomerycountymd.gov/DPS/online/eInformationRequest.aspx>, or for homes built before 1978, request an "as built" drawing in person using DPS's "Septic System Location Application" form. Homes built prior to 1960 may be filed on microfiche, and, if outside a subdivision, the name of the original owner may be required. An original owner's name can be found among the Land Records at the County Courthouse. Allow two weeks for the "as built" drawing.
- C. **Categories:** To confirm service area category, contact the **Montgomery County Department of Environmental Protection ("DEP") Watershed Management Division** or visit [waterworks@montgomerycountymd.gov](mailto:waterworks@montgomerycountymd.gov).

- A. **Water: Is the Property connected to public water?** [X] Yes [ ] No  
**If no, has it been approved for connection to public water?** [ ] Yes [ ] No [ ] Do not know  
**If not connected, the source of potable water, if any, for the Property is:** \_\_\_\_\_
- B. **Sewer: Is the Property connected to public sewer system?** [X] Yes [ ] No  
**If no, answer the following questions:**
  - 1 **Has it been approved for connection to public sewer?** [ ] Yes [ ] No [ ] Do not know
  - 2 **Has an individual sewage disposal system been constructed on Property?** [ ] Yes [ ] No  
**Has one been approved for construction?** [ ] Yes [ ] No  
**Has one been disapproved for construction** [ ] Yes [ ] No [ ] Do not know  
**If no, explain:** \_\_\_\_\_
- C. **Categories: The water and sewer service area category or categories that currently apply to the Property is/are (if known)** \_\_\_\_\_ **. This category affects the availability of water and sewer service as follows (if known)** \_\_\_\_\_.
- D. **Recommendations and Pending Amendments (if known):**
  - 1. **The applicable master plan contains the following recommendations regarding water and sewer service to the Property:** \_\_\_\_\_
  - 2. **The status of any pending water and sewer comprehensive plan amendments or service area category changes that would apply to the Property:** \_\_\_\_\_
- E. **Well and Individual Sewage System: When a Buyer of real property that is located in a subdivision on which an individual sewage disposal system has been or will be installed receives the copy of the recorded subdivision plat, the Buyer must confirm in writing by signing said Plat that the Buyer has received and reviewed the Plat, including any restrictions on the location of initial and reserve wells, individual sewage disposal systems, and the buildings to be served by any individual sewage disposal system.**

By signing below, the Buyer acknowledges that, prior to signing the Contract, the Seller has provided the information referenced above, or has informed the Buyer that the Seller does not know the information referenced above; the Buyer further understands that, to stay informed of future changes in County and municipal water and sewer plans, the Buyer should consult the County Planning Board or any appropriate municipal planning or water and sewer agency.

\_\_\_\_\_  
Buyer

\_\_\_\_\_  
Date

\_\_\_\_\_  
Buyer

\_\_\_\_\_  
Date

6. **CITY OF TAKOMA PARK:** If this Property is located in Takoma Park, the Takoma Park Sales Disclosure must be attached. See GCAAR Takoma Park Sales Disclosure - Notice of Tree Preservation Requirements and Rental Housing Laws.

7. **HOMEOWNER'S, CONDOMINIUM OR COOPERATIVE ASSOCIATION ASSESSMENTS:** The Property is located in a [ ] Homeowners Association with mandatory fees (HOA) (refer to GCAAR HOA Seller Disclosure / Resale Addendum for MD, attached), and/or [ ] Condominium Association (refer to GCAAR Condominium Seller Disclosure / Resale Addendum for MD, attached) and/or [ ] Cooperative (refer to GCAAR Co-operative Seller Disclosure / Resale Addendum for MD & DC, attached) and/or [ ] Other (ie: Homeowners Association/Civic Association WITHOUT dues):

N/A

8. **UNDERGROUND STORAGE TANK:** For information regarding Underground Storage Tanks and the procedures for their removal or abandonment, contact the Maryland Department of the Environment or visit [www.mde.state.md.us](http://www.mde.state.md.us) Does the Property contain an UNUSED underground storage tank? [ ] Yes [ ] No [ X ] Unknown. If yes, explain when, where and how it was abandoned:

9. **DEFERRED WATER AND SEWER ASSESSMENT:**

A. **Washington Suburban Sanitary Commission (WSSC) or Local Jurisdiction:**

Are there any potential Front Foot Benefit Charges (FFBC) or deferred water and sewer charges for which the Buyer may become liable which do not appear on the attached property tax bills? [ X ] Yes [ ] No

If yes, EITHER [ X ] the Buyer agrees to assume the future obligations and pay future annual assessments in the amount of \$ Approx \$600 a year, OR [ ] Buyer is hereby advised that a schedule of charges has not yet been established by the water and sewer authority, OR [ ] a local jurisdiction has adopted a plan to benefit the Property in the future.

For 23 years

B. **Private Utility Company:**

Are there any deferred water and sewer charges paid to a Private Utility Company which do NOT appear on the attached property tax bills? [ ] Yes [ X ] No. If yes, complete the following:

**EFFECTIVE OCTOBER 1, 2016: NOTICE REQUIRED BY MARYLAND LAW REGARDING DEFERRED WATER AND SEWER CHARGES**

This Property is subject to a fee or assessment that purports to cover or defray the cost of installing or maintaining during construction all or part of the public water or wastewater facilities constructed by the developer. This fee or assessment is \$ \_\_\_\_\_ payable annually in \_\_\_\_\_ (month) until \_\_\_\_\_ (date) to \_\_\_\_\_ (name and address) (hereafter called "lienholder"). There may be a right of prepayment or a discount for early prepayment, which may be ascertained by contacting the lienholder. This fee or assessment is a contractual obligation between the lienholder and each owner of this Property, and is not in any way a fee or assessment imposed by the county in which the Property is located.

If a Seller subject to this disclosure fails to comply with the provisions of this section:

(1) Prior to Settlement, the Buyer shall have the right to rescind the Contract and to receive a full refund of all deposits paid on account of the Contract, but the right of rescission shall terminate 5 days after the Seller provides the Buyer with the notice in compliance with this section.

(2) Following Settlement, the Seller shall be liable to the Buyer for the full amount of any open lien or assessment.

©2023 The Greater Capital Area Association of REALTORS®, Inc.

This Recommended Form is the property of the Greater Capital Area Association of REALTORS®, Inc. and is for use by members only.

Previous editions of this Form should be destroyed.

**10. SPECIAL PROTECTION AREAS (SPA):**

Refer to [montgomeryplanning.org/planning/environment/water-and-wetlands/special-protection-areas/](http://montgomeryplanning.org/planning/environment/water-and-wetlands/special-protection-areas/) or [montgomerycountymd.gov/water/streams/spa.html](http://montgomerycountymd.gov/water/streams/spa.html) for explanations of the "SPA" legislation and a map detailing protected areas. To determine if a particular property (which is located close to protected areas as designated on this map) is located within the boundaries of a "SPA," contact: [MaryJo.Kishter@montgomeryplanning.org](mailto:MaryJo.Kishter@montgomeryplanning.org), or call 301-495-4701.

**Is this Property located in an area designated as a Special Protection Area? [ ] Yes [X] No.**  
**If yes, special water quality measures and certain restrictions on land uses and impervious surfaces may apply.**  
**Under Montgomery County law, Special Protection Area (SPA) means a geographic area where:**

- A. Existing water resources, or other environmental features directly relating to those water resources, are of high quality or are unusually sensitive;**
- B. Proposed land uses would threaten the quality or preservation of those resources or features in the absence of special water quality protection measures which are closely coordinated with appropriate land use controls. An SPA may be designated in:**
  - (1) a land use plan;**
  - (2) the Comprehensive Water Supply and Sewer System Plan;**
  - (3) a watershed plan; or**
  - (4) a resolution adopted after at least fifteen (15) days' notice and a public hearing.**

**The Buyer acknowledges by signing this disclosure that the Seller has disclosed to the Buyer the information contained in Sections A and B before Buyer executed a contract for the above-referenced Property. Further information is available from the staff and website of Maryland-National Capital Area Park and Planning Commission (M-NCPPC).**

\_\_\_\_\_  
Buyer

\_\_\_\_\_  
Buyer

**11. PROPERTY TAXES:** Each property in Montgomery County, MD is assessed for annual real property taxes based on several different components. A copy of the tax bill will reflect which categories and components are applicable to this Property, including, whether the Property is located in a municipality, a special taxing district, a development district, a proposed development district, and/or whether this Property is subject to a special area tax or any WSSC front foot benefit charges. Definitions and explanations of each of these categories can be obtained at the Montgomery County Department of Finance website in the "**Frequently Asked Questions**" section located at <https://www.montgomerycountymd.gov/finance/taxes/faqs.html> and select "FAQ". Additional information relating to taxes and the assessment and appeal process can be located at <https://dat.maryland.gov/realproperty/Pages/Assessment-Appeal-Process.aspx> - this provides tax information from the State of Maryland.

- A. Current Tax Bill: IN ACCORDANCE WITH MONTGOMERY COUNTY CODE SECTION 40-12C, THE SELLER(S) MUST ATTACH HERETO A COPY OF THE CURRENT REAL PROPERTY TAX BILL FOR THIS PROPERTY.** A copy of the tax bill for this Property can be obtained at <https://apps.montgomerycountymd.gov/realpropertytax/>.
- B. Estimated Property Tax & Non-Tax Charges: IN ADDITION, SELLER(S) ARE REQUIRED TO PROVIDE POTENTIAL BUYERS WITH THE ESTIMATED PROPERTY TAX AND NON-TAX CHARGES FOR THE FIRST FULL FISCAL YEAR OF OWNERSHIP.** Information relative to this estimate, including how it was calculated and its significance to Buyers can be obtained at [www.montgomerycountymd.gov/estimatedtax](http://www.montgomerycountymd.gov/estimatedtax).

\_\_\_\_\_  
*Buyer's Initials*                      **Buyer acknowledges receipt of both tax disclosures.**

**12. DEVELOPMENT DISTRICT DISCLOSURE - NOTICE OF SPECIAL TAX OR ASSESSMENT:**

A Development District is a special taxing district in which owners of properties pay an additional tax or assessment in order to pay for public improvements within the District. Typically, the Development District Special Tax will increase approximately 2% each July 1. For more information, please contact the Montgomery County Department of Finance. FAQs regarding Development Districts can be viewed at <https://www2.montgomerycountymd.gov/estimatedtax/FAQ.aspx#3607> . Seller shall choose one of the following:

[ ] **The Property is located in an EXISTING Development District:** Each year the Buyer of this Property must pay a special assessment or special tax imposed under Chapter 14 of the Montgomery County Code, in addition to all other taxes and assessments that are due. As of the date of execution of this disclosure, the special assessment or special tax on this Property is \$ \_\_\_\_\_ each year. A map reflecting Existing Development Districts can be obtained at [https://www2.montgomerycountymd.gov/estimatedtax/map/Existing\\_DevDistricts.pdf/](https://www2.montgomerycountymd.gov/estimatedtax/map/Existing_DevDistricts.pdf/) .

OR

[ ] **The Property is located in a PROPOSED Development District:** Each year the Buyer of this Property must pay a special assessment or special tax imposed under Chapter 14 of the Montgomery County Code, in addition to all other taxes and assessments that are due. The estimated maximum special assessment or special tax is \$ \_\_\_\_\_ each year. A map reflecting Proposed Development Districts can be obtained at [https://www2.montgomerycountymd.gov/estimatedtax/map/dev\\_districts.pdf](https://www2.montgomerycountymd.gov/estimatedtax/map/dev_districts.pdf) .

OR

[X] **The Property is not located in an existing or proposed Development District.**

13. **RECORDED SUBDIVISION PLAT:**

Plats are available at the [MNCPPC](#) or at the Judicial Center, Room 218, 50 Maryland Avenue, Rockville, MD or at 240-777-9477. In order to obtain a plat you will be required to supply the Lot, Block, Section and Subdivision, as applicable, for the Property. Plats are also available online at [http://www.montgomeryplanning.org/info/plat\\_maps.shtm](http://www.montgomeryplanning.org/info/plat_maps.shtm) or at [www.plats.net](http://www.plats.net). Buyers shall check **ONE** of the following:

**A. Unimproved Lot and New Construction:** If the Property is an unimproved lot or a newly constructed house being sold for the first time, the Buyer shall be provided a copy of the recorded subdivision plat prior to entering into a contract. **Buyer hereby acknowledges receipt of a copy of the recorded subdivision plat.**

OR

[ ] **B. Improved Lot/Recorded Subdivision Plat:** If the Property is not an unimproved lot or a newly constructed house and a subdivision plat has been recorded, the Buyer may, in writing, waive receipt of a copy of such plat at the time of execution of the Contract, but shall, prior to or at the time of Settlement, be provided with a copy of the subdivision plat. The subdivision plat is not intended as a substitute for examination of title and does not show every restriction and easement. **NOTE: This is for resale properties only.**

[ ] 1. **Buyer hereby acknowledges receipt of a copy of the recorded subdivision plat.**

- OR-

[ ] 2. **Buyer hereby waives receipt of a copy of such plat at time of execution of the Contract, but shall, prior to or at the time of Settlement, be provided a copy of the subdivision plat.**

OR

[ ] **C. Parcels With No Recorded Subdivision Plat:** For improved and unimproved resale properties only (i.e. properties that are not newly constructed), Buyer acknowledges that there is no recorded subdivision plat. **This Paragraph shall not be checked if a recorded subdivision plat exists for the improved resale lot.**

\_\_\_\_\_/\_\_\_\_\_  
*Buyer's Initials*

**14. TAX BENEFIT PROGRAMS:**

The Property may currently be under a tax benefit program that has deferred taxes due on transfer or may require a legally binding commitment from Buyer to remain in the program, such as, but not limited to:

- A. **Forest Conservation and Management Program (FC&MP):** Buyer is hereby notified that a property under a Maryland Forest Conservation Management Agreement (FCMA) could be subject to recapture/deferred taxes upon transfer. Is the Property under FCMA?  Yes  No. If yes, taxes assessed shall be paid by  the Buyer OR  the Seller.
- B. **Agricultural Program:** Is the Property subject to agricultural transfer taxes?  Yes  No. If yes, taxes assessed as a result of the transfer shall be paid by  the Buyer OR  the Seller. Confirm if applicable to this Property at <https://sdat.dat.maryland.gov/RealProperty/Pages/default.aspx>.
- C. **Other Tax Benefit Programs:** Does the Seller have reduced property taxes from any government program?  Yes  No. If yes, explain: \_\_\_\_\_.

**15. AGRICULTURAL RESERVE DISCLOSURE NOTICE:**

This Property  is  is not subject to the Agricultural RESERVE Disclosure Notice requirements. These disclosure requirements are contained in GCAAR Agricultural Zone Disclosure Notice, which must be provided to potential buyers prior to entering into a contract for the purchase and sale of a property that is subject to this Agricultural Reserve Disclosure requirement. Additional information can be obtained at SDAT and Montgomery County Zoning Layer (MC Atlas).

**16. NOTICE CONCERNING CONSERVATION EASEMENTS:**

This Property  is  is not subject to a Conservation Easement. If applicable, GCAAR Conservation Easements Addendum is hereby provided. See <https://mcatlas.org/FCE/> for easement locator map.

**17. GROUND RENT:**

This Property  is  is not subject to Ground Rent. See Property Subject to Ground Rent Addendum.

**18. HISTORIC PRESERVATION:**

Check questionable properties' status with the **Montgomery County Historic Preservation Commission** (301-563-3400) or go to <http://www.montgomeryplanning.org/historic/index.shtm>, to check applicability. Buyers of property located in the City of Rockville should be advised that structures that are 50 years old or older, or which may be otherwise significant according to criteria established by the Rockville Historic District Commission, should be notified prior to purchase that demolition and building permit applications for substantial alteration will trigger an evaluation and approval process. This process may result in the property being designated a historic site, and if so, any exterior alterations must be reviewed and approved.

- A. **City of Rockville:** Montgomery County Code §40-12A has been adopted by the City of Rockville.
- B. **City of Gaithersburg:** Montgomery County Code §40-12A has been adopted by the City of Gaithersburg at City Code §2-6.
- C. **Other:** Contact the local municipality to verify whether the Property is subject to any additional local ordinance.

Has the Property been designated as an historic site in the master plan for historic preservation?  Yes  No.  
 Is the Property located in an area designated as an historic district in that plan?  Yes  No.  
 Is the Property listed as an historic resource on the County location atlas of historic sites?  Yes  No.  
 Seller has provided the information required of Sec 40-12A as stated above, and the Buyer understands that special restrictions on land uses and physical changes may apply to this Property. To confirm the applicability of this County Code (Sec 40-12A) and the restrictions on land uses and physical changes that may apply, contact the staff of the County Historic Preservation Commission, 301-563-3400. If the Property is located within a local municipality, contact the local government to verify whether the Property is subject to any additional local ordinances.

---

Buyer \_\_\_\_\_ Buyer \_\_\_\_\_

**19. MARYLAND FOREST CONSERVATION LAWS:**

- A. **Forest Conservation Law:** The Buyer is notified that the cutting, clearing, and grading of more than 5,000 square feet of forest or any champion tree on the Property is subject to the requirements of the **Forest Conservation Law**. The Buyer is required to comply with the Forest Conservation Law, Chapter 22A of the Montgomery County Code. In order to assure compliance with the law, the Buyer is notified of the need to contact the **Countywide Environmental Planning Division** of the Maryland-National Capital Park and Planning Commission (**M-NCPPC**), whether it means obtaining a written exemption from the Forest Conservation Laws from **M-NCPPC** or

©2023 The Greater Capital Area Association of REALTORS®, Inc.

This Recommended Form is the property of the Greater Capital Area Association of REALTORS®, Inc. and is for use by members only.


Previous editions of this Form should be destroyed.

obtaining approval of a Natural Resource Inventory/Forest Stand Delineation Plan, Forest Conservation Plan, or Tree Save Plan prior to cutting, clearing, and grading of more than 5,000 square feet of forest, obtaining a grading or sediment control permit, or developing the Property. Further, Seller represents and warrants that no activities have been undertaken on the Property in violation of the Forest Conservation Law and that if such activities have occurred in violation of the applicable law, that Seller has paid all of the penalties imposed and taken all of the corrective measures requested by **M-NCPPC**.

**B. Forest Conservation Easements:** Seller represents and warrants that the Property [ ] is [X] **is not** currently subject to a recorded Category I or Category II Forest Conservation Easement, Management Agreement or an approved Forest Conservation Plan, Tree Save Plan, or any other plan requiring the protection of natural areas, or any other pending obligation binding the owner of the Property under Forest Conservation Law requirements. If the Property is encumbered by any such easement or plan, attach a copy of the plat or recorded document (if available).

**20. AIRPORTS AND HELIPORTS:** The following list of airports and heliports includes those in Montgomery County and the surrounding area that may be within a five-mile radius of the Property. This list was compiled from data provided by the Washington Airports District Office of the Federal Aviation Administration and was current as of 8/1/2018. Buyer should be aware of the fact that most properties in Montgomery County are within five (5) miles of an airport or heliport installation. Refer to the FAA website for a current list:

[http://www.faa.gov/airports/airport\\_safety/airportdata\\_5010](http://www.faa.gov/airports/airport_safety/airportdata_5010).

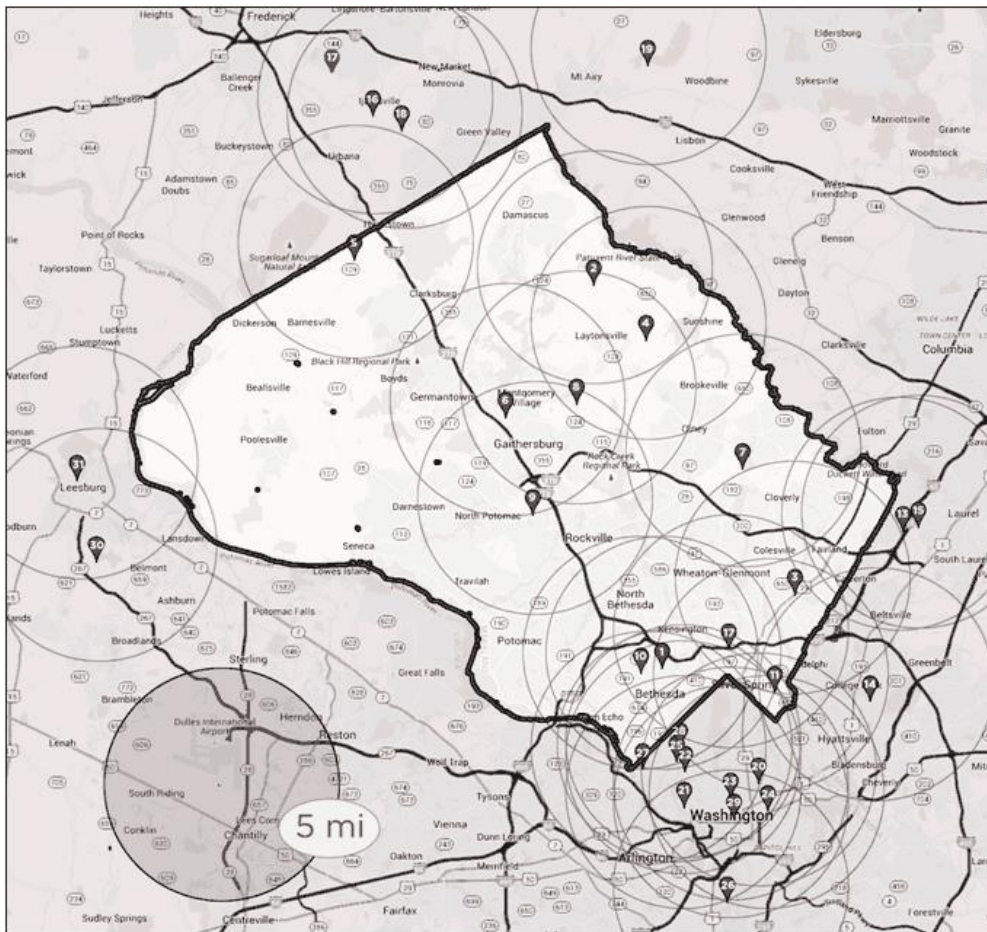

#### MONTGOMERY COUNTY

1. **Walter Reed National Medical Center Heliport**, 8901 Rockville Pike, Bethesda, MD 20889
2. **Davis Airport**, 7200 Hawkins Creamery Road, Laytonsville, MD 20879
3. **Dow Jones & Company, Inc.**, 11501 Columbia Pike, Silver Spring, MD 20904
4. **Federal Support Center Heliport**, 5321 Riggs Road, Gaithersburg, MD 20882
5. **Flying M Farms**, 24701 Old Hundred Road, Comus, MD 20842
6. **IBM Corporation Heliport**, 18100 Frederick Avenue, Gaithersburg, MD 20879
7. **Maryland State Police Heliport**, 7915 Montrose Road, Rockville, MD 20854
8. **Montgomery County Airpark**, 7940 Airpark Road, Gaithersburg, MD 20879
9. **Shady Grove Adventist Hospital**, 9901 Medical Center Drive, Rockville, MD 20850

©2023 The Greater Capital Area Association of REALTORS®, Inc.

This Recommended Form is the property of the Greater Capital Area Association of REALTORS®, Inc. and is for use by members only.

Previous editions of this Form should be destroyed.

- 10. **Suburban Hospital**, 8600 Old Georgetown Road, Bethesda, MD 20814
- 11. **Washington Adventist Hospital**, 7600 Carroll Avenue, Takoma Park, MD 20912
- 12. **Holy Cross Hospital**, 1500 Forest Glen Road, Silver Spring, MD, 20910
- 13. **Holy Cross Germantown**, 19801 Observation Dr, Germantown, MD, 20876

**PRINCE GEORGE'S COUNTY**

- 14. **Citizens Bank Helipad**, 14401 Sweitzer Lane, Laurel, MD 20707
- 15. **College Park**, 1909 Cpl Frank Scott Drive, College Park, MD 20740
- 16. **The Greater Laurel Beltsville Hospital**, 7100 Contee Road, Laurel, MD 20707

**FREDERICK COUNTY**

- 17. **Faux-Burhams Airport**, 9401 Ball Road, Ijamsville, MD 21754
- 18. **Ijamsville Airport**, 9701C. Reichs Ford Road, Ijamsville, MD 21754
- 19. **Stol-Crest Airfield**, 3851 Price's Distillery Road, Urbana, MD 21754

**CARROLL COUNTY**

- 20. **Walters Airport**, 7017 Watersville Road, Mt. Airy, MD 21771

**DISTRICT OF COLUMBIA**

- 21. **Bolling Air Force Base**, 238 Brookley Avenue, SW, 20032

- 22. **Children's National Medical Center**, 111 Michigan Avenue, NW, 20010
- 23. **Washington Hospital Center**, 110 Irving Street, NW, 20010
- 24. **Georgetown University Hospital**, 3800 Reservoir Road, NW, 20007
- 25. **Metropolitan Police**, Dist.2, 3320 Idaho Avenue, NW, 20007
- 26. **Metropolitan Police**, Dist.3, 1620 V Street, NW, 20007
- 27. **Metropolitan Police**, Dist.5, 1805 Bladensburg Road, NE, 20002
- 28. **National Presbyterian Church**, 4101 Nebraska Avenue, NW, 20016
- 29. **Sibley Memorial Hospital**, 5255 Loughboro Road, NW, 20016
- 30. **Police Harbor Patrol Branch**, Water St, SW, 20024
- 31. **Steuart Office Pad**, Steuart Petroleum Co., 4640 40th Street, NW, 20016
- 32. **Former Washington Post Building**, 1150 15th Street, NW, 20017

**VIRGINIA**

- 33. **Ronald Reagan Washington National Airport**, Arlington County 20001
- 34. **Leesburg Executive**, 1001 Sycolin Road, Leesburg, 22075
- 35. **Loudoun Hospital Center**, 224 Cornwall, NW, Leesburg, 22075
- 36. **Dulles International Airport**, 1 Saarinen Cir, Dulles, VA 20166

**21. ENERGY EFFICIENCY DISCLOSURE NOTICE:** Before signing a contract for the sale of a single-family home (single-family attached, including condominiums or detached residential building), Sellers of Montgomery County properties must provide Buyers with the following:

- A. Information Disclosure:** Information about home energy efficiency improvements, including the benefit of conducting a home energy audit. Buyers should visit the following websites for this information:  
<http://www.montgomerycountymd.gov/green/Resources/Files/energy/Home-Sales-Disclosure.pdf>
- B. Usage History:** Has the home been owner-occupied for the immediate prior 12 months? [ ] Yes [  ] No If property has been owner-occupied for any part of the past 12 months, Seller must provide copies of electric, gas and home heating oil bills **OR** cost and usage history for the single-family home for that time. Sellers may use **GCAAR Utility Cost and Usage History Form** to disclose the utility costs and usage history.

**22. SCHOOL BOUNDARY NOTICE:** The Montgomery County Board of Education periodically reviews and amends school boundaries for each school within the Montgomery County Public Schools (MCPS) system. School boundaries designated for this Property are subject to change and Buyer is advised to verify current school assignments with MCPS.

By signing below, Seller acknowledges he has carefully examined this form, and that the information is complete, accurate, and current to the best of his knowledge at the time of entering into a contract. Buyer agrees he has read this Addendum carefully and understands the information that has been disclosed.

DocuSigned by:  
  
 Seller 67BD7EE8304043B... Date 3/4/2023  
**Douglas Construction Group, LLC**

Buyer \_\_\_\_\_ Date \_\_\_\_\_

Seller \_\_\_\_\_ Date \_\_\_\_\_

Buyer \_\_\_\_\_ Date \_\_\_\_\_

©2023 The Greater Capital Area Association of REALTORS®, Inc.  
This Recommended Form is the property of the Greater Capital Area Association of REALTORS®, Inc. and is for use by members only.  
Previous editions of this Form should be destroyed.



STATE OF MARYLAND  
REAL ESTATE COMMISSION

## Understanding Whom Real Estate Agents Represent

### THIS NOTICE IS NOT A CONTRACT

*In this form "seller" includes "landlord"; "buyer" includes "tenant"; and "purchase" or "sale" includes "lease"*

#### Agents Who Represent the Seller

**Seller's Agent:** A seller's agent works for the real estate company that lists and markets the property for the sellers and exclusively represents the sellers. A Seller's agent may assist the buyer in purchasing the property, but his or her duty of loyalty is only to the sellers.

**Subagent:** A Subagent means a licensed real estate broker, licensed associate real estate broker, or licensed real estate salesperson who is not affiliated with or acting as the listing real estate broker for a property, is not a buyer's agent, has an agency relationship with the seller, and assists a prospective buyer in the acquisition of real estate for sale in a non-agency capacity. The subagent works for a real estate company different from the company for which the seller's agent works. The subagent can assist a buyer in purchasing a property, but his or her duty of loyalty is only to the seller.

**If you are viewing a property and you have not signed a Brokerage Agreement, that agent represents the seller**

#### Agents Who Represent the Buyer

**Buyer's Agent:** A buyer may enter into a written contract with a real estate broker which provides that the broker will represent the buyer in locating a property to buy. The agent from that broker's company is then known as the buyer's agent. The buyer's agent assists the buyer in evaluating properties and preparing offers and developing negotiation strategies and works in the best interest of the buyer. The agent's fee is paid according to the written agreement between the broker and the buyer. If you as a buyer wish to have an agent represent you, you must enter into a written buyer agency agreement.

#### Dual Agents

The possibility of **dual agency** arises when the buyer's agent and the seller's agent both work for the same real estate company, and the buyer is interested in property listed by that company. The real estate broker or the broker's designee, is called the "dual agent." Dual agents do not act exclusively in the interests of either the seller or buyer, and therefore cannot give undivided loyalty to either party. There may be a conflict of interest because the interests of the seller and buyer may be different or adverse.

**If both seller and buyer agree to dual agency** by signing a Consent For Dual Agency form, the "dual agent" (the broker or the broker's designee) shall assign one agent to represent the seller (the seller's "intra-company agent") and another agent to represent the buyer (the buyer's "intra-company agent"). Intra-company agents are required to provide the same services to their clients that agents provide in transactions not involving dual agency, including advising their clients as to price and negotiation strategies.



If either party does not agree to dual agency, the real estate company must withdraw the brokerage agreement for that particular property with either the buyer or seller, or both. If the seller's agreement is terminated, the seller must then either represent him or herself or arrange to be represented by an agent from another real estate broker/company. If the brokerage agreement is terminated, the buyer may choose to enter into a written buyer brokerage agreement with a different broker/company. Alternatively, the buyer may choose not to be represented but simply to receive assistance from the seller's agent, from another agent in that company, or from a subagent from another company.

No matter what type of agent you choose to work with, you have the following rights and responsibilities in selling or buying property:

>Real estate agents are obligated by law to treat all parties to a real estate transaction honestly and fairly. They must exercise reasonable care and diligence and maintain the confidentiality of clients. They must not discriminate in the offering of properties; they must promptly present each written offer or counteroffer to the other party; and they must answer questions truthfully.

>Real estate agents must disclose all material facts that they know or should know relating to a property. An agent's duty to maintain confidentiality does not apply to the disclosure of material facts about a property.

>All agreements with real estate brokers and agents must be in writing and explain the duties and obligations of both the broker and the agent. The agreement must explain how the broker and agent will be paid and any fee-sharing agreements with other brokers.

>You have the responsibility to protect your own interests. **You should carefully read all agreements** to make sure they accurately reflect your understanding. A real estate licensee is qualified to advise you on real estate matters only. If you need legal or tax advice, it is your responsibility to consult a licensed attorney or accountant.

Any complaints about a real estate licensee may be filed with the Real Estate Commission at 500 North Calvert Street, Baltimore, MD 21202. (410) 230-6205

We, the  Sellers/Landlord  Buyers/Tenants acknowledge receipt of a copy of this disclosure and that **RE/MAX Realty Services** (firm name) and **Jeremy Lichtenstein** (salesperson) are working as:

(You may check more than one box but not more than two)

- seller/landlord's agent
- subagent of the Seller
- buyer's/tenant's agent

*DocuSigned by:*  
Douglas Monsein 11/22/2022  
Signature (Date)

Signature (Date)

**Douglas Construction Group, LLC.**

\*\*\*\*\*

I certify that on this date I made the required agency disclosure to the individuals identified below and they were **unable or unwilling** to acknowledge receipt of a copy of this disclosure statement

Name of Individual to whom disclosure made

Name of Individual to whom disclosure made

Agent's Signature

(Date)



STATE OF MARYLAND  
REAL ESTATE COMMISSION

## Consent for Dual Agency

*(In this form, the word "seller" includes "landlord"; "buyer" includes "tenant"; and "purchase" or "sale" includes "lease")*

### When Dual Agency May Occur

The possibility of Dual Agency arises when:

- 1) The buyer is interested in a property listed by a real estate broker; and
- 2) The seller's agent and the buyer's agent are affiliated with the same real estate broker.

### Important Considerations Before Making a Decision About Dual Agency

A broker or broker's designee, acting as a dual agent does not exclusively represent either the seller or buyer; there may be a conflict of interest because the interests of the seller and buyer may be different or adverse. As a dual agent, the real estate broker does not owe undivided loyalty to either the seller or buyer.

Before the buyer and seller can proceed to be represented by a broker acting as a dual agent, they must both sign Consent for Dual Agency. If the buyer has previously signed Consent for Dual Agency, the buyer must **affirm** the buyer's consent for the purchase of a particular property before an offer to purchase is presented to the seller. If the seller has previously signed Consent for Dual Agency, the seller must **affirm** the seller's consent for the sale of the property to a particular buyer before accepting an offer to purchase the property. The **affirmation** is contained on Page 2 of this form.

### Your Choices Concerning Dual Agency

In a possible dual agency situation, the buyer and seller have the following options:

1. **Consent in writing to dual agency.** If all parties consent in writing, the real estate broker or the broker's designee (the "dual agent") shall assign one real estate agent affiliated with the broker to represent the seller (the seller's "intra-company agent") and another agent affiliated with the broker to represent the buyer (the buyer's "intra-company agent"). Intra-company agents are required to provide the same services to their clients that agents provide in transactions not involving dual agency, including advising their clients as to price and negotiation strategy.
2. **Refuse to consent to dual agency.** If either party refuses to consent in writing to dual agency, the real estate broker must terminate the brokerage relationship for that particular property with the buyer, the seller, or both. If the seller terminates the brokerage agreement, the seller must then either represent him or herself or arrange to be represented by another real estate company. If the buyer terminates the brokerage agreement, the buyer may choose not to be represented but simply to receive assistance from the seller's agent, from another agent in that company, or from a subagent from another company. Alternatively, the buyer may choose to enter into a written buyer agency agreement with a different broker/company.

### Duties of a Dual Agent and Intra-Company Agent

Like other agents, unless the client gives consent to disclose the information, dual agents and intra-company agents must keep confidential information about a client's bargaining position or motivations. For example, without written consent of the client, a dual agent or intra-company agent may not disclose to the other party, or the other party's agent:

- 1) Anything the client asks to be kept confidential; \*
- 2) That the seller would accept a lower price or other terms;
- 3) That the buyer would accept a higher price or other terms;
- 4) The reasons why a party wants to sell or buy, or that a party needs to sell or buy quickly; or
- 5) Anything that relates to the negotiating strategy of a party.

**\* Dual agents and intra-company agents must disclose material facts about a property to all parties.**

### How Dual Agents Are Paid

Only the broker receives compensation on the sale of a property listed by that broker.

If a financial bonus is offered to an agent who sells property that is listed with his/her broker, this fact must be disclosed in writing to both the buyer and seller.

### Consent for Dual Agency

I have read the above information, and I understand the terms of the dual agency. I understand that I do not have to consent to a dual agency and that if I **refuse** to consent, there will not be a dual agency; and that I may withdraw the consent at any time upon notice to the dual agent. I hereby **consent** to have

RE/MAX Realty Services act as a Dual Agent for me as the  
(Firm Name)

**4406 Chestnut Street**

**Seller** in the sale of the property at: **Bethesda, MD 20814**

**Buyer** in the purchase of a property listed for sale with the above-referenced broker.

DocuSigned by:  
*Douglas Monsein* 11/22/2022

Signature \_\_\_\_\_ Date \_\_\_\_\_ Signature \_\_\_\_\_ Date \_\_\_\_\_

**Douglas Construction Group, LLC.**

### AFFIRMATION OF PRIOR CONSENT TO DUAL AGENCY

# The undersigned **Buyer(s)** hereby affirm(s) consent to dual agency for the following property:

**4406 Chestnut Street, Bethesda, MD 20814**

Property Address

Signature \_\_\_\_\_ Date \_\_\_\_\_ Signature \_\_\_\_\_ Date \_\_\_\_\_

# The undersigned **Seller(s)** hereby affirm(s) consent to dual agency for the Buyer(s) identified below:


\_\_\_\_\_  
Name(s) of Buyer(s)

Signature \_\_\_\_\_ Date \_\_\_\_\_ Signature \_\_\_\_\_ Date \_\_\_\_\_

**Douglas Construction Group, LLC.**

## DOUGLAS CONSTRUCTION GROUP, LLC CONSTRUCTION WARRANTY

8429 Fox Run, Potomac, MD 20854  
Telephone: 301-983-6947 Fax: 301-983-5554

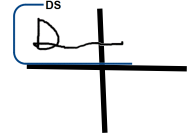

### Sample – final delivered at settlement

Issued to \_\_\_\_\_ (Purchasers), of Lot 10, Block 6 , of the subdivision known as Rosedale Park improved by premises known as:

4406 Chestnut Street Bethesda, MD 20814

This is to certify that Douglas Construction Group, LLC, 8429 Fox Run, Potomac, MD 20854 (Builder) does hereby issue this Limited Warranty in connection with the construction of the house ( Dwelling) on the above mentioned property and the same is accepted by the Purchaser, subject to the conditions herein set forth, this Limited Warranty being in addition to any other rights and privileges which the Purchaser may have under the warranties of the various manufacturers, equipment suppliers and subcontractors who have performed services in connection of the Dwelling and any rights under the State of Maryland and/or Montgomery County New Home Warranty Law.

#### I. BUILDER HEREBY WARRANTS:

- (a) That it will correct any major defects which significantly affect the load-bearing functions of the Dwelling due to faulty construction and/or defective materials, excluding normal wear and tear, brought to its attention in writing during the period (Warranty Period) of five years from the date of possession or transfer or record title, whichever occurs first except as otherwise stated herein. It does not assume responsibility for any secondary damage (damage done to personal property or any other material or construction not originally installed by the Builder) caused by the defect and nothing herein contained shall be determined to make the Builder an insurer of the personal property of the Purchaser. No action taken, or omission of the Builder to correct defects shall act to extend the warranty period beyond the initial term of five years. This certificate is applicable only to the matters warranted herein and only if notice of those defects is received by the Builder in writing before the end of the Warranty Period. This warranty is issued to the original Purchaser only and is not transferrable without the written consent of the Builder.
- (b) The Roof and roof flashing are to be free from leaks for the warranty Period of One Year and will so maintain the roof except where such defects are caused by acts or circumstances beyond its control. This Limited Warranty is void in the event of the buyer or his agents utilize the roof for any activity or attach superstructure or appliances thereto.
- (c) The Plumbing System is to be in proper working order and free from

defective workmanship and materials for the Warranty Period of Two Years. Failures caused by negligence of the Purchaser or his agents to keep foreign materials out of the systems are excluded from this Limited Warranty. Failure of the Purchaser to maintain or drain sillcocks or cut off valves which causes damage to the plumbing system are not the responsibility of the Builder and are excluded from this Limited Warranty. Where applicable, well and septic systems are not included as part of this Limited Warranty, except for the defects in construction and installation of these systems, where Builder has built and installed them. Builder is relieved from all liability from any damage caused by acts of God (e.g., change in water tables).

- (d) The Heating System, in original finished room areas, has been installed in accordance with good heating practices and has been designed in accordance with standard heat-loss factors to maintain an average 70 degrees Fahrenheit temperature inside with an equivalent wind chill temperature of 0 degrees Fahrenheit outside. This two-year Limited Warranty does not include the systems or its parts which become defective through faulty operation, maintenance or alteration by the Purchaser or its agents, or by damaged caused by a power failure or inadequate line voltage.
- (e) The Air Conditioning System, in original finished room areas, has been installed in accordance with good air conditioning practices to maintain an average 78 degrees Fahrenheit temperature inside with a 95 degrees Fahrenheit outside at 24 hours continuous operation. This two-year Limited Warranty does not include the systems or its parts which become defective through faulty operation, maintenance or alteration by the Purchaser or its agents, or by damaged caused by a power failure or inadequate line voltage.
- (f) The Electrical System, excluding light bulbs, against defective workmanship and materials for the Warranty Period of One Year except for improper operation, use, or alteration caused by the Purchaser or his agents.
- (g) The basement against infiltration of free water due to penetration through walls or floor for the Warranty Period of One Year. This Limited Warranty does not cover condensation, backing up of sewers, flash floods, hurricanes, leaks through window wells, or welled exits which are not properly maintained. Where wet basement conditions covered by this Limited Warranty result from ineffective facilities for the disposal of surface or storm drainage water, the Builder is authorized to take such steps of corrective action may be considered desirable, including the installation of sump pumps. This Limited Warranty shall not apply if any person other than the Builder or his agents has made any openings or holes

of any kind in the basement walls or floors or has altered or disturbed the finished grade adjacent to the Dwelling, or elsewhere on the lot if the result is to change the drainage pattern of the ground adjacent to, or near, the Dwelling, nor shall it apply to dampness beyond the control of the Builder such as condensation. Failure to maintain any of the items above, including gutters and downspouts, property grade, areaways, window wells and other normal and customary maintenance items will cause moisture and water to infiltrate the home. Under such conditions, mold and mildew may proliferate. The Builder is relieved of all responsibility for mold and mildew after one year and whereby maintenance has not occurred.

- (H) That it assigns to the Purchaser, without recourse, the manufacturer warranties for all-mechanical, electrical and other equipment and appliances furnished with the Dwelling. Purchaser is solely responsible for pursuing its remedies under manufacturer warranties.
- (I) The front porch decking (pressure treated lumber, Trex, flagstone) to be free from defective workmanship and materials for the Warranty Period of One Year. This warranty shall include any excessive material cupping as well as paint bleed thru as determined after a one-year review by Douglas Construction Group, LLC. and Homeowner.

II. BUILDER WILL NOT BE RESPONSIBLE FOR:

- (A) Cracks or surface damage and discoloration in concrete porches, patios, foundations, walks and drives which can develop minor cracks and surface damage and discoloration due to expansion or contraction of concrete or the soil on which it is laid. There is no known method for eliminating this condition. Salt applied for de-icing and snow melting will damage and discolor concrete.
- (B) Mortar-cracks which can develop in bonding bricks together. This is a normal condition due to the shrinkage in either the mortar or the brick and this will not affect the structural strength of the Dwelling.
- (C) Changes of the grading of the ground by anyone other than the Builder or his employees, agents or subcontractors.
- (D) Cracks in Sheetrock, paneling, molding and wood which can appear during the normal drying out process of the Dwelling.
- (E) Minor cracking or loss of grouting between tiles or between tile and other material.
- (F) Minor openings of joints in resilient flooring, vinyl, rubber tile, etc.
- (G) Floor squeaks. Extensive research concludes that much has been accomplished in avoiding floor squeaks, but complete avoidance is almost impossible. Generally, these will appear and disappear with changes in humidity.

- (H) Variations, minor shrinkage or warpage in stained woods, wood cabinets, paneling, doors and trim. Separation of trim moldings from finished walls and shrinkage of caulking less than 1/4".
  - (I) Paint. Color fastness under conditions of exposure to extreme sun and weather conditions cannot be maintained, although wood surfaces will still have protection of paint. Paint cracks may occur that are not attributable to the paint or its application. Variations cannot be controlled. Touch-up paint may vary slightly from the original color and does not warrant repainting the entire surface.
  - (J) Chips, scratches or mars in tile, woodwork, walls, porcelain, bricks, mirrors, plumbing fixtures, minor scratches on Formica, glass, carpet stains or other patent defects not recognized at the time of the final walk-through prior to Settlement.
  - (K) Sodding, seeding, shrubs, trees and planting. These are to be inspected by the Purchaser prior to possession. Unless otherwise noted in writing at that time, these items for the purpose of this Limited Warranty are considered to be in good condition are not included in the Limited Warranty. Care and maintenance of these items becomes the responsibility of the Purchaser at the time of possession.
  - (L) Insect damage or infestation after Settlement.
  - (M) Defects in mechanical, electrical and other equipment and appliances which are covered by manufacturers' warranties.
  - (N) All other conditions which customarily are regarded as normal maintenance responsibilities or as acceptable construction variations.
  - (O) Loss or damage from accidental causes beyond the fault and control of Builder including, but not limited to the following: Fire, explosion, smoke, water escape, windstorm, hail, lightening, flood, and falling trees.
  - (P) Condensation on windows and doors. Condensation in basements.
  - (Q) Owner provided Items.
- III. A number of materials, both manmade and nature created, will have color, texture, grain, finish, size, density, etc. variations both within the material itself and when compared with samples. These variations are both inherent and unavoidable. These materials include, but are not limited to, ceramic and quarry tile, marble, brick, mortar, all wood products, stone, paint, stain, pre-cast materials, grout, plumbing and appliance finishes,

plaster, synthetic trim materials, laminates, cultured marble, interior hardware, resilient flooring, concrete, asphalt, etc. Purchaser understands and accepts inevitable variations.

- IV. The provisions of this Limited Warranty shall not apply if there is any money owed by the Purchaser to the Builder, including extras, unless such money is covered by an executed escrow agreement.
- V. This Limited Warranty gives you specific legal rights, and you may also have other rights under the laws of the State of Maryland or Montgomery County.
- VI. In order for the Purchaser to obtain performance under this Limited Warranty, notice of a defect must be filed, in writing, with the Builder. Such notice must be mailed by first class mail: return-receipt requested, to the Builder at the address stated on this Limited Warranty and must be received before the expiration of the Warranty Period. If a defect occurs in an item which is covered by the Limited Warranty, the Builder will repair, replace, or pay the reasonable cost of repairing or replacing the defective items. The Builders total liability, under this Limited Warranty is limited to the purchase price of the Dwelling. The choice among repair, replacement or payment is the Builders.

In the event the Builder repairs or replaces, or pays the cost of repairing or replacing, any defect covered by the Limited Warranty for which the Purchaser is covered by other insurance, said Purchaser shall, upon request by the Builder, assign the proceeds of said insurance to the Builder to the extent of the cost of the Builder of such repair or replacement.

- VII. **THERE ARE NO EXPRESS OR IMPLIED WARRANTIES OF ANY KIND GIVEN BY BUILDER IN CONNECTION WITH THE CONSTRUCTION OR SALE OF THE HOUSE AND RELATING TO THE QUALITY OR CONDITION OF ANY PART OF THE HOUSE, OF THE LOT, OR OF ANY EQUIPMENT, FIXTURE, APPLIANCE OR OTHER PROPERTY SUPPLIED WITH THE HOUSE EXCEPT AS PROVIDED HEREIN. ALL OTHER EXPRESS OR IMPLIED WARRANTIES PERTAINING TO THE DWELLING, ITS MATERIALS, EQUIPMENT, FIXTURES OR APPLIANCES ARE SPECIFICALLY DISCLAIMED AND EXCLUDED BY THE BUILDER INCLUDING BUT NOT LIMITED TO THE WARRANTIES OF MERCHANTABILITY, FITNESS FOR A PARTICULAR PURPOSE AND FITNESS FOR HABITATION. IN NO EVENT SHALL BUILDER BE RESPONSIBLE TO PURCHASER FOR INCIDENTAL, INDIRECT, CONSEQUENTIAL OR DELAY DAMAGES OF ANY KIND ARISING OUT OF OR RELATING TO THE BUILDERS ALLEGED FAILURE TO COMPLY WITH THE TERMS OF THIS LIMITED WARRANTY OR ANY OTHER WARRANTY WHETHER OR NOT EXCLUDED HEREIN. NO OFFICER, EMPLOYEE OR AGENT OF BUILDER IS AUTHORIZED TO GRANT ANY OTHER EXPRESS WARRANTY OR MODIFY THE PROVISIONS OF THIS LIMITED WARRANTY AT ANY TIME.**




- VIII. All claims, disputes and other matters in question between the Builder and Purchaser concerning completion of the Dwelling, performance of any punch list or punch list item and any and all other items arising out of or relating to the Builders Limited Warranty, shall be decided by arbitration in accordance with the Construction Industry Arbitration Rules of the American Arbitration Association. Notice of the Demand for Arbitration shall be filed in writing with the other party to the Limited Warranty and with the Washington, D.C., office of the American Arbitration Association and shall be made within a reasonable time after the date when institution of legal or equitable proceedings based on such claim, dispute or other matter in question would be barred by the applicable statute of limitations. Purchaser agrees to make the Dwelling and any alleged defects available for inspection by the Builder and its representatives upon reasonable notice. This arbitration clause shall not apply to disputes involving items, which are a consumer products, within the meanings of the Magnuson-Moss Warranty Act. The decision of the arbitrator(s) shall be binding by any court of competent jurisdiction. This agreement to arbitrate shall be specifically enforceable under the laws of the State of Maryland.
- IX. This Limited Warranty is not transferable and is for the use and benefit of the original Purchaser, only during the occupancy of the premises within the Warranty Period.
- X. DCG cannot be responsible for any damage resulting from delinquency or delays in reporting

IN WITNESS WHEREOF, DOUGLAS CONSTRUCTION GROUP, LLC, has caused this Limited Warranty to be executed and the same has been accepted by the Purchaser as evidenced by their signature hereto on the \_\_\_\_\_ day of \_\_\_\_\_, 2022. The effective date of this Limited Warranty will be the date of possession or transfer of record title, whichever occurs first.


\_\_\_\_\_  
 Douglas Monsein Date  
 Douglas Construction Group, LLC

\_\_\_\_\_  
 BUYER Date

\_\_\_\_\_  
 BUYER Date

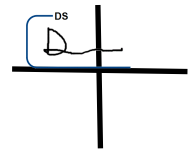

	A	B
1	<b>WORKSHEET FOR PROPERTY TAX CALCULATIONS</b>	
2	4406 Chestnut	
3		
4		
5		
6	<b>IMPORTANT NOTE TO USERS: Start entering numbers in the first shaded box below</b>	
7	<b>(the phase-in value). Enter numbers in shaded area only. The spreadsheet will do the calculations.</b>	
8		
9	PIV = phase in value	
10	SDAT = State (Maryland) Department of Assessments and Taxation	
11		
12		
13	Assume new owner buys home in FY2022.	
14	How much would the bill be in FY2023 for taxes and non-tax charges?	
15	Assume FY22 tax rates, FY22 amounts for other charges, and no credits.	
16		
17	<b>THE FY2023 BILL FOR TAXES AND NON-TAX CHARGES IS ESTIMATED AS FOLLOWS:</b>	
18	FY2023 phase-in value if available, otherwise use the FY2022 PIV, from SDAT	1,999,000
19	<b>If you use the FY2022 PIV, you must update this calculation in January 2023, as soon as SDAT</b>	
20	<b>specifies the FY2023 PIV.</b>	
21		
22	FY2022 tax rates, from County tax bill:	
23	State property tax rate	0.112
24	County property tax rate	0.992
25	Municipal tax rate, if any	
26	Total tax rate	1.104
27		
28	FY2023 total tax = PIV times Total tax rate divided by 100	22,059
29	Plus non-tax charges if any, from FY2022 tax bill:	
30	Solid waste	534
31	Bay Restoration Fund	
32	Water Quality Protection Fund	39
33	WSSC Connection Fee	
34	WSSC Front Foot Benefit	600
35	Rockville Refuse Charge	
36	Other - Rockville Storm Water Mgmt Fee	
37	<b>FY2023 estimated bill for taxes and non-tax charges</b>	<b>23,232</b>
38		
39	<b>You must update this calculation every July 1, because the tax rates and PIV may change,</b>	
40	<b>and probably will.</b>	

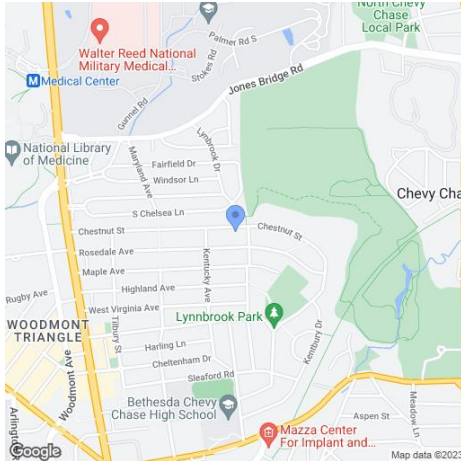**Client 360****4406 Chestnut St, Bethesda, MD 20814-4739****Unincorporated****Tax ID 160700530404****Summary Information**

Owner:	Douglass Construction Group Llc	Property Class:	Residential
Owner Address:	4406 Chestnut St	Annual Tax:	\$9,104
Owner City State:	Bethesda Md	Record Date:	07/19/22
Owner Zip+4:	20814-4739	Sale Amount:	\$842,100
Owner Occupied:	Yes	Book:	66041
Owner Carrier Rt:	C070	Page:	392
		Tax Record Updated:	02/10/23

**Geographic Information**

County:	Montgomery, MD	Lot:	10
Municipality:	Unincorporated	Qual Code:	Average
High Sch Dist:	Montgomery County Public Schools	Sub District:	0
Tax ID:	160700530404	Legal Subdivision:	ROSEDALE PARK
Tax Map:	HN33		
Tax ID Alt:	0700530404		
Block:	6		
Tax Act Num:	00530404		
City Council Dist:	07		

**Assessment & Tax Information**

Tax Year:	2023	Annual Tax (Est):	\$9,104	Taxable Total Asmt:	\$792,300
County Tax (Est):	\$8,531	Taxable Land Asmt:	\$576,900	Special Tax:	\$39
Asmt As Of:	2023	Taxable Bldg Asmt:	\$253,800	Refuse Fee:	\$478
		State/County Tax:	\$8,531		
				Class Code:	38

**Lot Characteristics**

SQFT:	4,800	Zoning:	R60
Acres:	0.1100	Zoning Desc:	Residential, One-Family

**Building Characteristics**

Total SQFT:	2,236	Full Baths:	2	Basement Type:	Yes (Type Unknown)
Residential Type:	Standard Unit	Total Baths:	2.5	Sewer:	Public
Residential Design:	1 Story	Exterior:	Block	Year Built:	1948
Stories:	1.50	Stories Desc:	1.5	Total Below Grade	908
Total Units:	1	Basement Desc:	Finished	SQFT:	
Abv Grd Fin SQFT:	1,328	Roof:	Shingle - Composite		
Below Grade Fin	681	Fireplace:	Yes		
SQFT:		Fireplace Type:	1 Story Frame		
Below Grade Unfin	227	Patio/Deck SQFT:	336		
SQFT:		Heat Delivery:	Radiators		
Model:	Standard Unit	Property Class	R		
Part Baths:	1	Code:			
Fireplace Total:	1				
Porch/Deck:	Deck				
Patio Deck Type:	Deck				
Cooling:	Separate System				
Bldg Condition:	Average				
Sec 1 Construction:		Sec 1 Area:	336	Sec 1 Story Type:	

Sec 1 Description: Deck

Sec 2 Construction:

Sec 2 Description: 1 Story with  
Basement

Sec 3 Construction:

Sec 3 Description: 1 1/2 Story with  
Basement

Sec 1 Dimensions:

Sec 2 Area: 68

Sec 2 Dimensions:

Sec 3 Area: 840

Sec 3 Dimensions:

Sec 1 Type:

Sec 2 Story Type: 1B

Sec 2 Type:

Sec 3 Story Type: 1.5B

Sec 3 Type:

## Codes & Descriptions

---

Land Use: R Residential  
County Legal Desc: ROSEDALE PARK

Use Type: 1.5 Story With  
Basement

The data on this report is compiled by BRIGHT from various public and private sources. The data on this is not a legal flood determination. Errors may exist in any field on this report, including owner's name, tax amounts, mortgage history, and property characteristics. Verify the accuracy of all data with the county or municipality.

© BRIGHT MLS - Information, although reliable, is not guaranteed and should be independently verified. Measurements may not be exact and should not be relied upon. School service boundaries are intended to be used as a reference only, to verify school information contact the school and/or school district directly. The offer of compensation is made only

to MLS participants under the MLS rules and reciprocal data share agreements. Copyright 2023. Created: 03/15/2023 02:25 PM



## Search Criteria



This search was narrowed to a specific set of Parcels.

Street Number is 4406

Street Name is like 'chestnut\*'


County Or Parish is 'Montgomery, MD'

Selected 1 of 1 result.

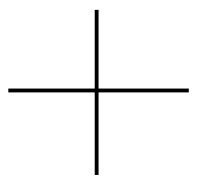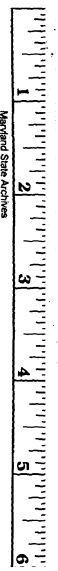

PLAT NO. 92.  
 ROSEDALE PARK.  
 MONTGOMERY COUNTY MD.  
 C. J. Maddox  
 Surveyor

Scale: 1 inch = 150 feet.

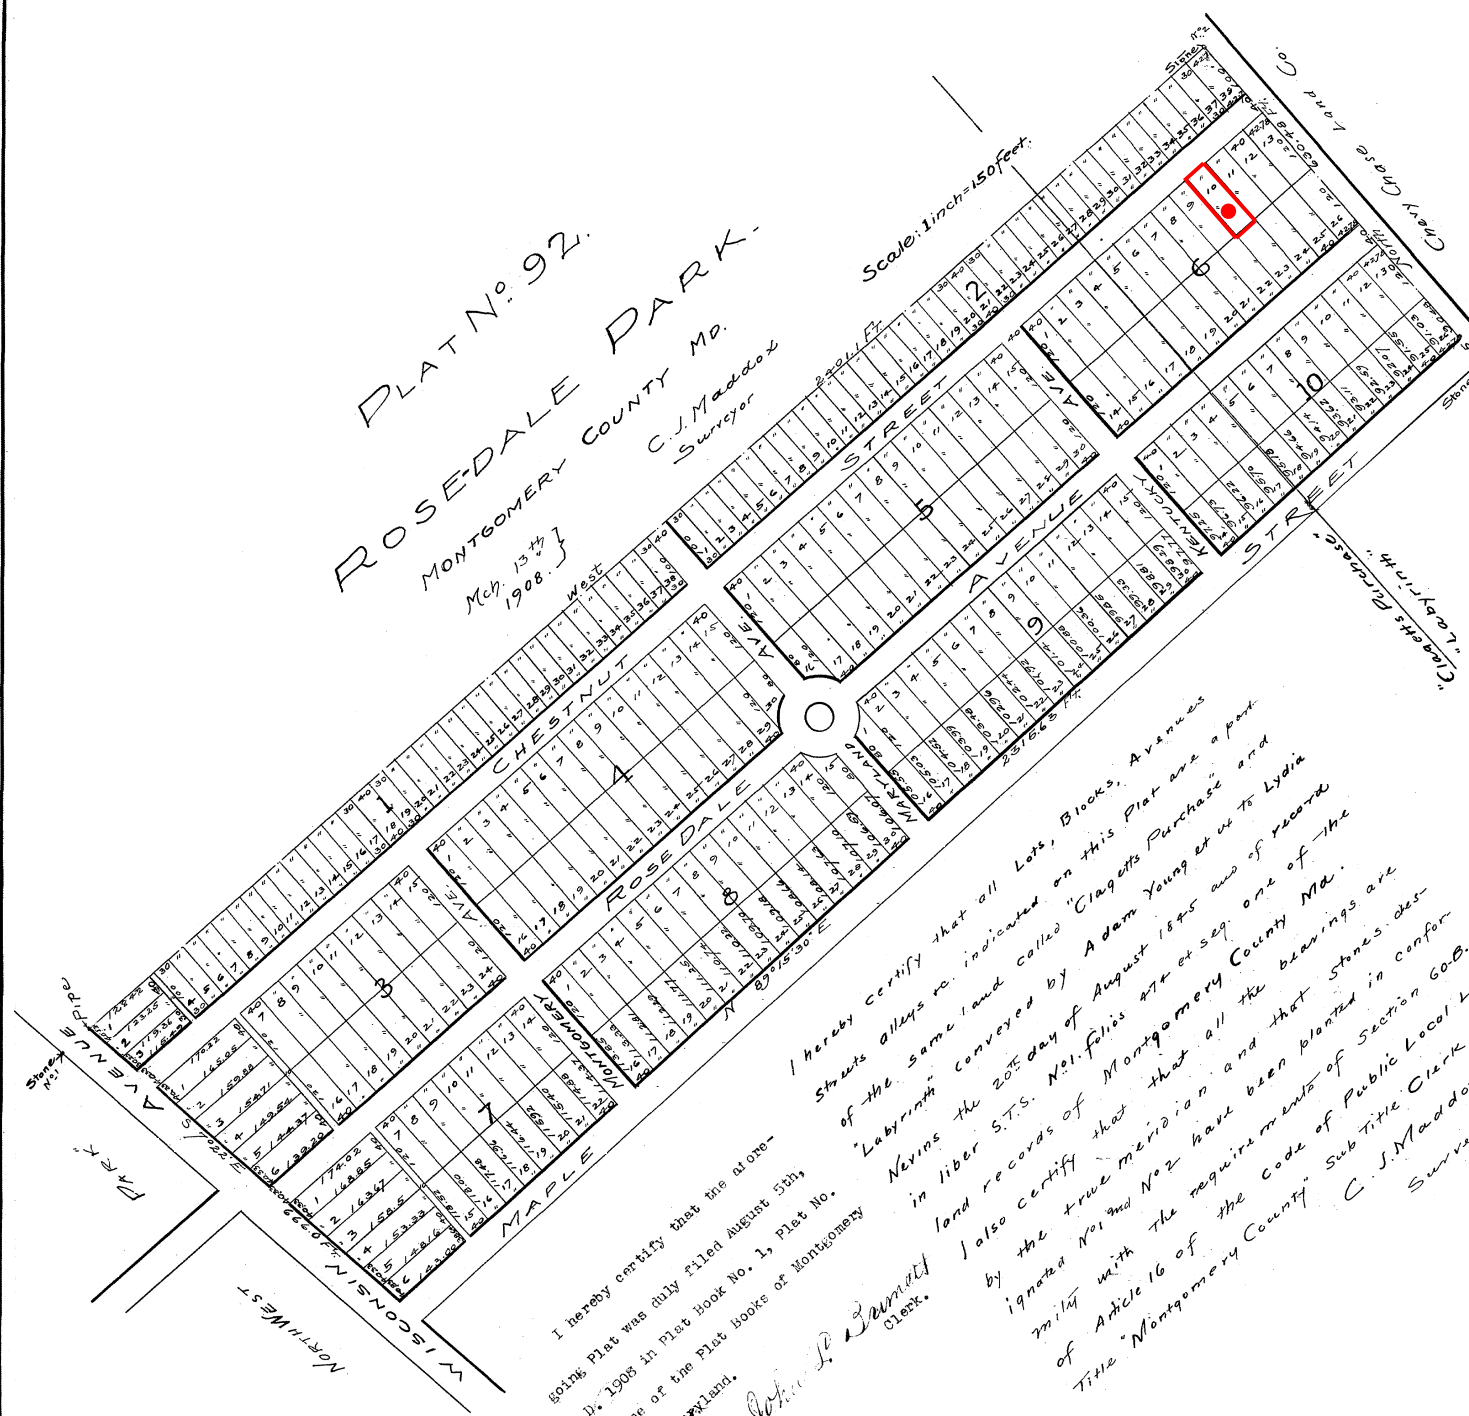

I hereby certify that the aforesaid Plat was duly filed August 5th, A.D. 1908 in Plat Book No. 1, Plat No. 92, one of the Plat Books of Montgomery County, Maryland.

*John P. Barnett*  
 Clerk.

I hereby certify that all Lots, Blocks, Streets and Avenues of the same land indicated on this Plat are a part of the same land called "Claggett's Purchase" and "Labyrinth" conveyed by Adam Young et al to Lydia Nevins the 20th day of August 1895 and of record in Liber S.T.S. No. 1. folios 274 et seq. one of the land records of Montgomery County Md. I also certify that all the bearings and distances mentioned in the plat are true and that the stones described in the plat have been planted in conformity with the requirements of Section 60B, Article 16 of the Code of Public Local Laws of Montgomery County. C. J. Maddox Surveyor.

*Filed August 5th 1908.*

# Specifications & Selection Sheet - 4406 Chestnut Street, Bethesda

Updated 03/13/23

Please take floor plans with you to all vendor appointments  
 Items available for selection or confirmation of intended selection are detailed under "Items Available for Selection"  
 Discrepancies between brochure plans and these specifications, these specifications prevail  
 Discrepancies between brochure plans & the actual framed home, the actual framed home prevails

Note - everything you have read about supply chain breeches and inventory shortages is true; for that reason, numerous selections are ordered many months in advance to avoid minor and major delays; therefore, this may be characterized as a semi-custom build and as much as DCG would like to accommodate all design and finish requests, only those listed below & will be available for selection or confirmation; photos at the end, are considered concept photos to best replicate, but not exact representations

Description	Binder Reference	Specifications
-------------	------------------	----------------

<b>Plan Clarifications</b>	General	Basement, 1st & 2nd levels to be finished per plans; all rooms to be finished other than the storage / utility room
	General	Basement ceiling height approximately 8' 9"; 1st & 2nd floor approximately 9'; 3rd floor approximately 8'
	General	Kitchen, delete niche built in seating
	General	Kitchen, delete right rear window
	General	Windows - considering vinyl

**ITEMS AVAILABLE FOR SELECTION:**

<b>Roofing</b>	F	see description below; roofing color may be selected per GAF deck board options; final selection opportunity 1/31/23
----------------	---	--

<b>Siding</b>	G	see description below; siding color may be selected per James Hardie Color Plus deck board options; final selection opportunity 1/31/23
---------------	---	---

<b>Gutters</b>	n/a	see description below; color to be selected - white, black, bronze; final selection opportunity 1/31/23
----------------	-----	---

<b>Interior Doors</b>	J	per description below; 2, 4 or 6 panel for all interior doors; hinge finish also to be selected; final selection opportunity 2/21/23
-----------------------	---	--

<b>Front Door</b>	A	see description below; paint color and hinge finish may be selected; final selection opportunity 2/21/23
-------------------	---	--

<b>Electric Fixtures</b>	H	see Light Fixture schedule below; budget for light fixtures at \$6,000; final selection opportunity 3/10/23
--------------------------	---	---

<b>Rail System</b>	K	Rails and Balustrade Paint color may be selected; note intention was high gloss black rails and white balustrades; final selection opportunity 3/10/23
--------------------	---	--

<b>Tile</b>	M	See rooms and areas to receive tile below; tile budget at \$12,000 and includes material only for all tile and associated materials including tile, listellos, accent liners, thresholds, grout, edging, etc. Installation is already factored into base home pricing. Complex tile design, wainscoting and full height tile backsplashes will carry additional labor charges; final selection opportunity 3/10/23
-------------	---	--

<b>Countertops</b>	N	See rooms and areas to receive countertops below; countertop budget at \$12,000 for material, fabrication, installation; final selection opportunity 3/10/23
--------------------	---	--

<b>Paint</b>	O	Wall colors (up to 6) and Front Door paint color; wall colors to be flat, front door to be semi gloss; final selection opportunity 3/31/23
--------------	---	--

<b>Cabinet Hardware</b>	P	for all areas as noted below; budget at \$2,000; final selection opportunity 3/31/23
-------------------------	---	--

<b>Hardwood Floors</b>	Q	Stain color to be selected; DCG will provide stain options on the floor to select; final selection opportunity 4/10/23
------------------------	---	--

<b>Bath Accessories</b>	D	Per schedule below; total budget at \$2,000; shower enclosures and mirrors already factored into home pricing; final selection opportunity 4/10/23
-------------------------	---	--

<b>Carpet</b>	S	Per room schedule below; budget of \$35 / sf for carpet, padding, installation; final selection opportunity 4/10/23
---------------	---	---

<b>Luxury Vinyl Tile</b>	S	Per room schedule below; budget at \$4 / sf for material only - installation already factored into base pricing; final selection opportunity 4/10/23
--------------------------	---	--

**ITEMS NOT AVAILABLE FOR SELECTION, AND / OR ALREADY ORDERED:**

<b>Lead Walk</b>	n/a	Flagstone set in concrete sub base, PA Bluestone - front porch to driveway
<b>Driveway</b>	n/a	Per county approved plan; concrete, brushed finish
<b>Front Porch Decking</b>	n/a	Flagstone set in concrete sub base, PA Bluestone; thickened border

<b>Landscaping</b>	T	Sod @ front, sides, rear; landscape per prescribed design (planting budget @ \$2,500)
--------------------	---	---

<b>Foundation Walls</b>	n/a	foundation solid poured concrete, brick pattern, not painted
<b>Stone</b>	n/a	natural stone @ porch skirt per plan, garage water table, PA bluestone; per plan
<b>Concrete Slabs</b>	n/a	utility, garage - concrete
<b>Foundation Prep</b>	n/a	interior & exterior drain tile; exterior w/gravel & fabric; epro ecobase bituminous waterproofing; termite pre-treatment of soils at foundation walls
<b>Columns - Front Porch</b>	n/a	12"columns, fiberglass, columns/trim in Arctic White
<b>Window Wells</b>	n/a	Galvanized steel with print interior; concrete poured bottoms with drains connected to exterior drain tile



<b>Covered Porch</b>	n/a	Per plans, to include concrete foundation, flagstone decking (not bordered), stone veneer on skirt wall (if enough exposed), no railings based on elevations; ceiling with V-groove board paint grade; 4 (four) recess lights and ceiling fan; wired for cable with outlet
----------------------	-----	--

<b>Front Porch Rails</b>	n/a	none per plan
--------------------------	-----	---------------

<b>Stairs</b>	K	Red Oak Treads, square edging, painted risers and stringers for all stairs, stained treads
<b>Rails</b>	K	LJ4101 newel posts with square caps, painted; 6084 oak rails, painted; 5060 square balustrades, painted
<b>Stairs &amp; Rail Paint</b>	n/a	color scheme - black rails and posts, high gloss; white balustrades

<b>Insulation</b>	n/a	Walls - 1" closed cell sprayfoam with R-19 batt; R25.4 total insulation value
	n/a	Attic - blown in insulation where accessible, R-50; batt when not accessible
	n/a	Air seal and Draft stop

<b>Interior Trim</b>	I	Base - BM163MDF7 ogee, paint grade, 1st floor & 2nd floor, Hallway and Owner's Bedroom suite
	I	Base - BM163MDF ogee, paint grade, basement, 2nd floor, & attic level
	I	Door & window casing - 1st floor, 2nd floor Hall, and Owner's suite; WM412 w/ SM-52 at top and bottom, paint grade
	I	Door & window casing - basement, 2nd floor Bedrooms, Baths, Laundry, Attic level - 3 1/4" WM-412, paint grade
	I	Closets - MDF cleats and shelves, metal white closet rods
	I	Crown - paint grade in foyer, 1st floor hall, DR, PR, 2nd floor hall, Owner's BR
	I	Shoe Mould - finished to match hardwood floors
	I	Mud - built in; shiplap, accent paint; per photo
	I	Porch ceilings - V-groove, paint grade
	I	FR fireplace wall - field built base cabinets, thickened floating shelves above paint grade, shiplap at FP wall, wood mantle, solid slab surround and hearth - per photo

Notes / Decisions	outlets in base at first floor at Hall, LR, DR
-------------------	--

<b>Exterior Trim</b>	n/a	per plan - Miratec or similar; wood grain
----------------------	-----	---

<b>Cabinets</b>	B	Kitchen - per MKB plans dated 12/20/22; white perimeter Pearl Bliss / Quartersawn white oak, natural finish island (lighting in glass cabinets)
	B	Powder - per MKB plans dated 12/20/22; shaker panel (dusk)
	B	Owner's Bath - per MKB plans dated 12/20/22; shaker panel (white)
	B	Bath #2 (shared) - per MKB plans dated 12/20/22; shaker panel (white)
	B	Bath #3 (guest) - per MKB plans dated 12/20/22; latte (white)
	B	Bath #4 (attic) - per MKB plans dated 12/20/22; latte (white)
	B	Bath #5 (basement) - per MKB plans dated 12/20/22; pastel (gray)
	B	Laundry - per MKB plans dated 12/20/22; latte (white)
	B	Basement Bar - per MKB plans dated 12/20/22; shale, stained finish

<b>Shingle Roofing</b>	F	GAF Timberline 30 year dimensional asphalt shingles on main home, front porch, & covered porch shingle over ridge vent; color Charcoal
<b>Metal Roofing</b>	F	Atas or comparable metal roof at porch - black

<b>Siding</b>	G	James Hardie, 8" lap, select cedarmill, wood grain, and board-n-baton - all per plan, Color Plus, Aged Pewter
---------------	---	---

<b>Gutters/Downspouts</b>	n/a	K-style 6" gutters, 3 x 4 downspouts, color Black
---------------------------	-----	---

<b>Exterior Doors</b>	E	Garage - Gallery Steel, Premium Series Model GD1LP, profile per plan, windows, black hardware, black door (or comparable based on availability)
	E	Garage - 1/2 hp electric door opener, 2 transmitters & exterior keypad
	A	Front - Simpson or comparable, 3080; 1 lite over 1 panel profile, hinge finish - black; paint grade door & jamb; black gloss finish
	A	Family Room - quad panel with single operational French Swing; exterior finish to match windows

A	Garage to mud - 2 panel, smooth finish, fire rated, hinge finish black
---	--

<b>Interior Doors</b>	J	2 panel square top, smooth finish, solid core with Black hinges; door stops as required, PR series, shaker panels
-----------------------	---	---

Notes / Decisions	coordinate cased opening, doors, ceiling details, trims
	basement 7', 1st 8', 2nd 7'

<b>Windows</b>	A	Marvin, black exterior, white interior, low E2, Argon filled, SDL
----------------	---	---

<b>Door Hardware</b>	n/a	Interior Knobs, Emtek / Baldwin - lever handles, square backsets, black finish
	n/a	Door stops - finish to match door knobs
	A	Front Door - Emtek Wilshire, black, per budget
	A	Family Door - Baldwin Seattle, contemporary square rosette, square lever finish satin black
	A	Mud Door - Baldwin Seattle, contemporary square rosette, square lever finish satin black
<b>Cabinet Hardware</b>	P	Kitchen, Owner's Bath, Baths 2, 3, 4, 5, built ins, basement bar & Laundry cabinet hardware - per Push Pull schedule

<b>Ceramic Tile</b>	M	All shower walls to ceiling height
	M	Niches in Owner's and guest baths
	M	All bathrooms to have wood base
	M	Owner's bath - floors, grout
	M	Owner's bath - shower walls, floor, grout; solid slab stone at curb, seat, niche
	M	Owner's bath - tub surround, grout
	M	Bath #2 - floor, grout
	M	Bath #2 - tub / shower walls, grout
	M	Bath #3 - floor, grout
	M	Bath #3 - shower walls and floor, grout
	M	Bath #4 - floor, grout

M	Bath #4 - tub / shower walls, grout
M	Bath #5 - floor, grout
M	Bath #5 - tub / shower walls, grout
M	Laundry - floor, grout
M	Mud - floor, grout
M	Kitchen backsplash - tile, grout
M	Basement bar backsplash - tile, grout

<b>Countertops</b>	N	Kitchen - undermount sink
	N	Laundry - undermount sink
	N	Basement bar
<b>Bath Tops</b>	N	Powder - undermount sink
	N	Owner's Bath - vanities with undermount sinks, shower seat, curb & niche
	N	Bath #2 - undermount sinks; niches, if installed
	N	Bath #3 - undermount sink, niche
	N	Bath #4 - undermount sink
	N	Bath #5 - undermount sink
<b>Fireplace Surround</b>	N	Solid slab (see photo)

<b>Hardwood Floors</b>	Q	4" (3 1/2" nominal) random length Red Oak, entire 1st and 2nd floor hallway & Owners suite - stain tbd; wood registers on first floor
------------------------	---	---

<b>Carpet</b>	S	Basement Bedroom - per budget
	S	Bedrooms 2, 3, 4 & 5 - per budget
<b>Solid Vinyl Tile</b>	S	Basement foyer, hallway, recreation - per budget

<b>Painting</b>	O	Exterior Trim - 2 coats, rolled and/or brushed, not sprayed, Color - Arctic White
	O	Porch ceiling - color arctic white, semi gloss
	O	Front Door - high gloss black
	O	Ceiling - Brilliant White (BM color cross referenced with Sherwin Williams)

O	Trim - semigloss, BM Super White
O	Walls - flat, Sherwin Williams, color tbd; latex, prime and 2 finish coats, rolled, not sprayed (6 total wall colors)

<b>Bath Accessories</b>	D	Owner's Bath - 2 towel bars, tp holder, 2 robe hooks; finish PC
	D	Bath #2 - towel bar, tp holder; finish PC
	D	Bath #3 - towel bar, tp holder; finish PC
	D	Bath #4 - towel bar, tp holder; finish PC
	D	Bath #5 - towel bar, tp holder; finish PC
	D	Powder Room - towel bar, tp holder; finish matte black
<b>Mirrors</b>	n/a	Owner's - per MKB schematic
	n/a	Baths 2, 3, 4, 5 - trimmed mirror width of vanity
	n/a	PR - Framed mirror, tbd by Design Envy
<b>Shower Enclosures</b>	R	Owner's bath shower enclosure - frameless, "C" pull with towel bar handle & robe hook; finish PC
	R	Guest bath shower enclosure Roto - frameless; finish PC

<b>Fireplace - FR</b>	L	Heat & Glo 6000 - IFT with comfort controls gas fireplace, or similar
-----------------------	---	---

<b>Appliances</b>	C	Refrigerator (JennAir), per ADU quote dated _____
	C	Range (JennAir), per ADU quote dated _____
	C	Wall Oven (Wolf), per ADU quote dated _____
	C	Microwave (Wolf), per ADU quote dated _____
	C	Dishwasher (KitchenAid), per ADU quote dated _____
	C	Cooktop blower (Best), per ADU quote dated _____
	C	Butlers Refrigerator (Azure), per ADU quote dated _____
	C	Basement bar, refrigerator (Azure), per ADU quote dated _____
	C	Basement bar, microwave (GE), per ADU quote dated _____

<b>Plumbing</b>	D	Tankless N/G Water Heater with 50 gallon Electric Heater back-up
-----------------	---	--

	D	Gas run for future BBQ hook-up to BBQ deck / Patio
<b>Plumbing Fixtures</b>	D	Toilets - Kohler Highline K3999-0 Comfort Height Elongated - White
	D	Toilet seats - Bemis PRO1500EC Elongated - White
	D	Kitchen Faucet - Kohler Crue K22972BL- Matte Black
	D	Kitchen Soap Dispenser - Moen3944 - Matte Black
	D	Kitchen Garbage Disposal - Badger V, 1/2 HP
	D	Powder Room - Moen Genta T6708BL, widespread - Matte Black
	D	Owner's Bath - Signature Hardware Rotunda SH353348 Widespread Lavy Faucets - PC
	D	Owner's Tub - Signature Hardware SH112125WH Freestanding Tub - White
	D	Owner's Tub Filler - Delta T5759WL Wall Mount Filler - Chrome
	D	Owner's Shower - Delta Trinsic DT14059 Shower Control - Chrome; Delta DRP7017515 Showerhead, Chrome
	D	Baths 2, 3, 4 Lavy Faucets - Moen Gibson MT6142 Widespread, Chrome
	D	Baths 2, 3, 4 Tub & Shower Control Fixture - Delta Trinsic DT14259, Chrome
	D	Basement Bath - Delta Trinsic D559LFMPU Single Hole Lavy Faucet - Chrome
	D	Basement Bath - Delta Trinsic DT14459 Tub / Shower Faucet - Chrome
	D	Laundry - Delta D101DST Faucet - Chrome
<b>Sinks</b>	D	Powder, sink - Kohler Verticyl, K-2882, undermount, white
	D	Kitchen, sink - Kindred KSS5U or similar, stainless, or comparable
	D	Owner's sinks - Kohler Verticyl, K-2882, undermount, white
	D	Bath #2, sink - Kohler Archer, undermount, white
	D	Bath #3, sink - Kohler Archer, undermount, white
	D	Bath #4, sink - Kohler Archer, undermount, white
	D	Bath #5, sink - Kohler Archer, undermount, white
	D	Laundry, sink - undermount, stainless
	D	exterior - two (2) frost free hose bibs, front & back
	D	interior - sump pump and random vent in basement

Notes / Decisions	It is common experience that the free standing tubs have been significantly backordered or discontinued without much notice; if a substitute needs to be made, best efforts to closely match specifications will be made
-------------------	--

<b>Heating &amp; A/C</b>	n/a	Zone #1 - basement & first floor, Bryant gas furnace, 92% and Bryant 14 SEER central air with power humidifier
	n/a	Zone # 2 - 2nd floor and attic, Carrier / Payne gas furnace 80% efficiency and 13 SEER central air; separate thermostat for attic level
	n/a	Honeywell Fresh Air Exchanger system @ zone #1

<b>Sprinkler</b>	n/a	White concealed heads as required by Fire Marshall - concealed
------------------	-----	--

<b>Electrical</b>	H	400 amp service	
	H	decora duplex outlets and light switches, matte white devices, non paintable plates, tamper resistant	
	H	interconnected smoke & CO detectors per code - 1 in each bedroom, 1 per floor all hard-wired w/ battery back-up	
	H	GFI's per code including all fans or lights over shower/tubs/spas/sinks	
	H	Recess lights, 6" and 4" recess fixtures with white baffle trims and BR30 LED lamps or similar	
	H	All baths to have fans vented to outside, Tamlite 70 cfm or equal	
	H	Cable & Ethernet outlets in all bedrooms, kitchen, family, recreation	
	H	Central gateway in basement for low voltage management	
	H	Attic to include a switched keyless fixture	
	H	Two (2) exterior duplex outlets with weather resistant covers	
	H	Door bell at front door - Nest or comparable rough in	
	H	Outlet for future active radon ventilation in attic if needed	
	H	Rough in for electric car outlet in garage	
	H	Office - four (4) recess lights, 4"	
	H	Dining - four (4) recess lights, 4" & Chandelier per budget	
	H	Kitchen - six (6) recess lights, 6"	
	H	Kitchen - undercabinet lighting	
	H	Breakfast - Two (2) recess lights, 4"	
	H	Family - six (6) 4" recess lights; wired for ceiling fan (fan excluded), Chandelier	
	H	Foyer - surface mount	
	H	Hall - three (3) 4" recess lights	

H	Powder - sconce above mirror (1), one (1) 4" recess; Broan 744nt fan
H	Mud - two (2) recess lights, 6"
H	Garage - 1/2 hp door openers with lights; two (2) 2'x4' florescent or LED fixture
H	Covered Porch - four (4) recess lights, fan / light, TV and Ethernet rough-in
H	Stairs - recess at each landing; two (2) 6" recess at 2nd floor high landing
H	Owner's Bedroom - five (5) 6" recess lights; two (2) recess reading lights, switched separately; wired for ceiling fan (fan excluded)
H	Owner's closet - recess lights as needed
H	Bath #1 - three (3) 4" recess lights; fan/light for toilet & shower; vanity light @ sinks; Broan 744nt at toilet
H	Bath #2 - fan/light combo at tub / toilet; vanity light @ sinks; recess at tub @ outside tub
H	Bath #3 - fan / light combo at toilet; vanity light @ sink, recess @ shower
H	Hallway - three (3) 6" recess lights
H	Laundry - two (2) 6" recess lights
H	Bedroom #2 - surface mount, ceiling fan rough-in; switched outlet
H	Bedroom #3 - surface mount, ceiling fan rough-in; switched outlet, recess at closet
H	Bedroom #4 - surface mount, ceiling fan rough-in; switched outlet; recess at closet
H	Front Porch - three (3) recess lights
H	Exterior Coach - family room (1)
H	Garage light - surface mount (1) above garage door
H	Exterior floods - one (1) light @ rear yard; one (1) at garage / driveway
H	Attic, bedroom - surface mount, ceiling fan rough-in; switched outlet
H	Attic, bath - fan/light combo at tub/toilet; vanity light @ sink
H	Attic, loft - four (4) recess lights, 6"
H	Basement, utility - two disks
H	Basement, bedroom - surface mount, ceiling fan rough-in; switched outlet
H	Basement, recreation - nine (9) 6" recess lights
H	Basement , hall - three (3) 6" recess lights
H	Basement, bath - fan/light combo at tub/toilet; vanity light @ sink



Notes / Decisions	switch fan & lights separately
	outlets in base at first floor @ foyer, parlor, hall, dining

<b>Security System</b>	n/a	Alarm System - hard wired all doors; all windows within 5' from the ground to be contacted; key pad at mud room; motion detector at first floor
------------------------	-----	---

<b>Budgets</b>	General	Budgets - All professional discounts provided the builder are fully passed on to the Owner. Budgets include all applicable gross charges & credits & may include all freight, delivery, taxes, etc. Owners selections exceeding budgets or specifications will be charged the net difference plus 20% for processing, coordination, implantation and warranty
----------------	---------	---